


Existing Site Layout Plan

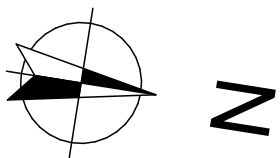

B	LC	Amendments for Planning Application	27/01/22
A	LC	First Release	08/01/22

Rev.	Initial	Description	Date
Status			
 For discussion			
 For approval			
 For construction			

Job Title
Pantyrgrwndy
Cardigan
SA43 3AP

Drawing Title
Proposed Cubicle Shed
Existing Site Layout Plan

Drawing Type
Planning Drawing

Scale for Planning Purposes
Report any discrepancies to Trevor Hopkins Associates Ltd.

© All rights, including copyright, in the content of this document are owned or controlled for these purposes by Trevor Hopkins Associates Ltd. Except where expressly stated otherwise, you are not permitted to copy, reproduce, adapt or change in any way the content of this document for any other purpose whatsoever without the prior written permission of Trevor Hopkins Associates Ltd.




Drawing Number	Revision	Sheet
P-1693	B	01

☎ (01239) 821010
✉ design@trevorhopkins.com



Trevor Hopkins Associates Ltd
Parc House, Parc Teifi, Cardigan, Ceredigion, SA43 1EW
\\sheds\server\T14\Dropbox\T14\PlanDrawings\01\Numbered Projects\003-Pantyrgrwndy\01-0001.dwg Original: A3

Proposed Site Layout Plan including Roof Plan

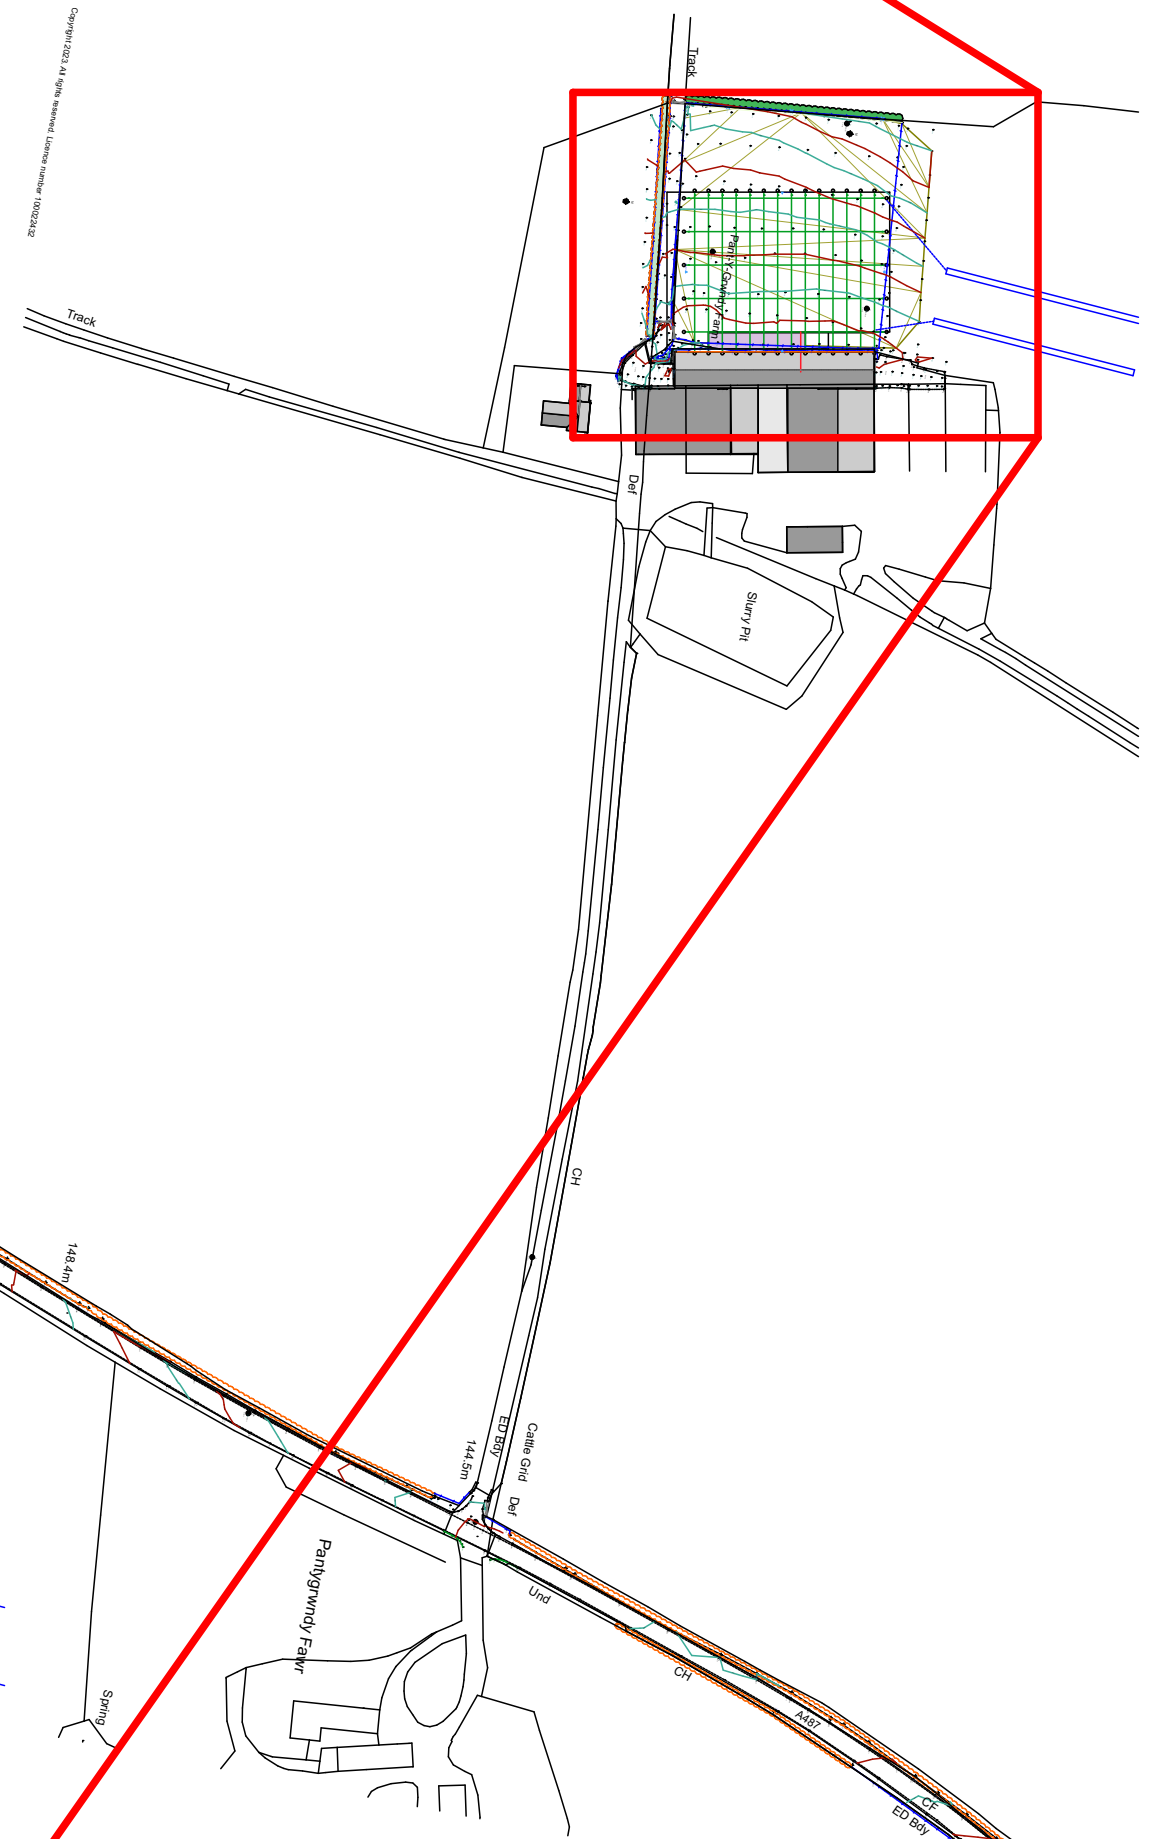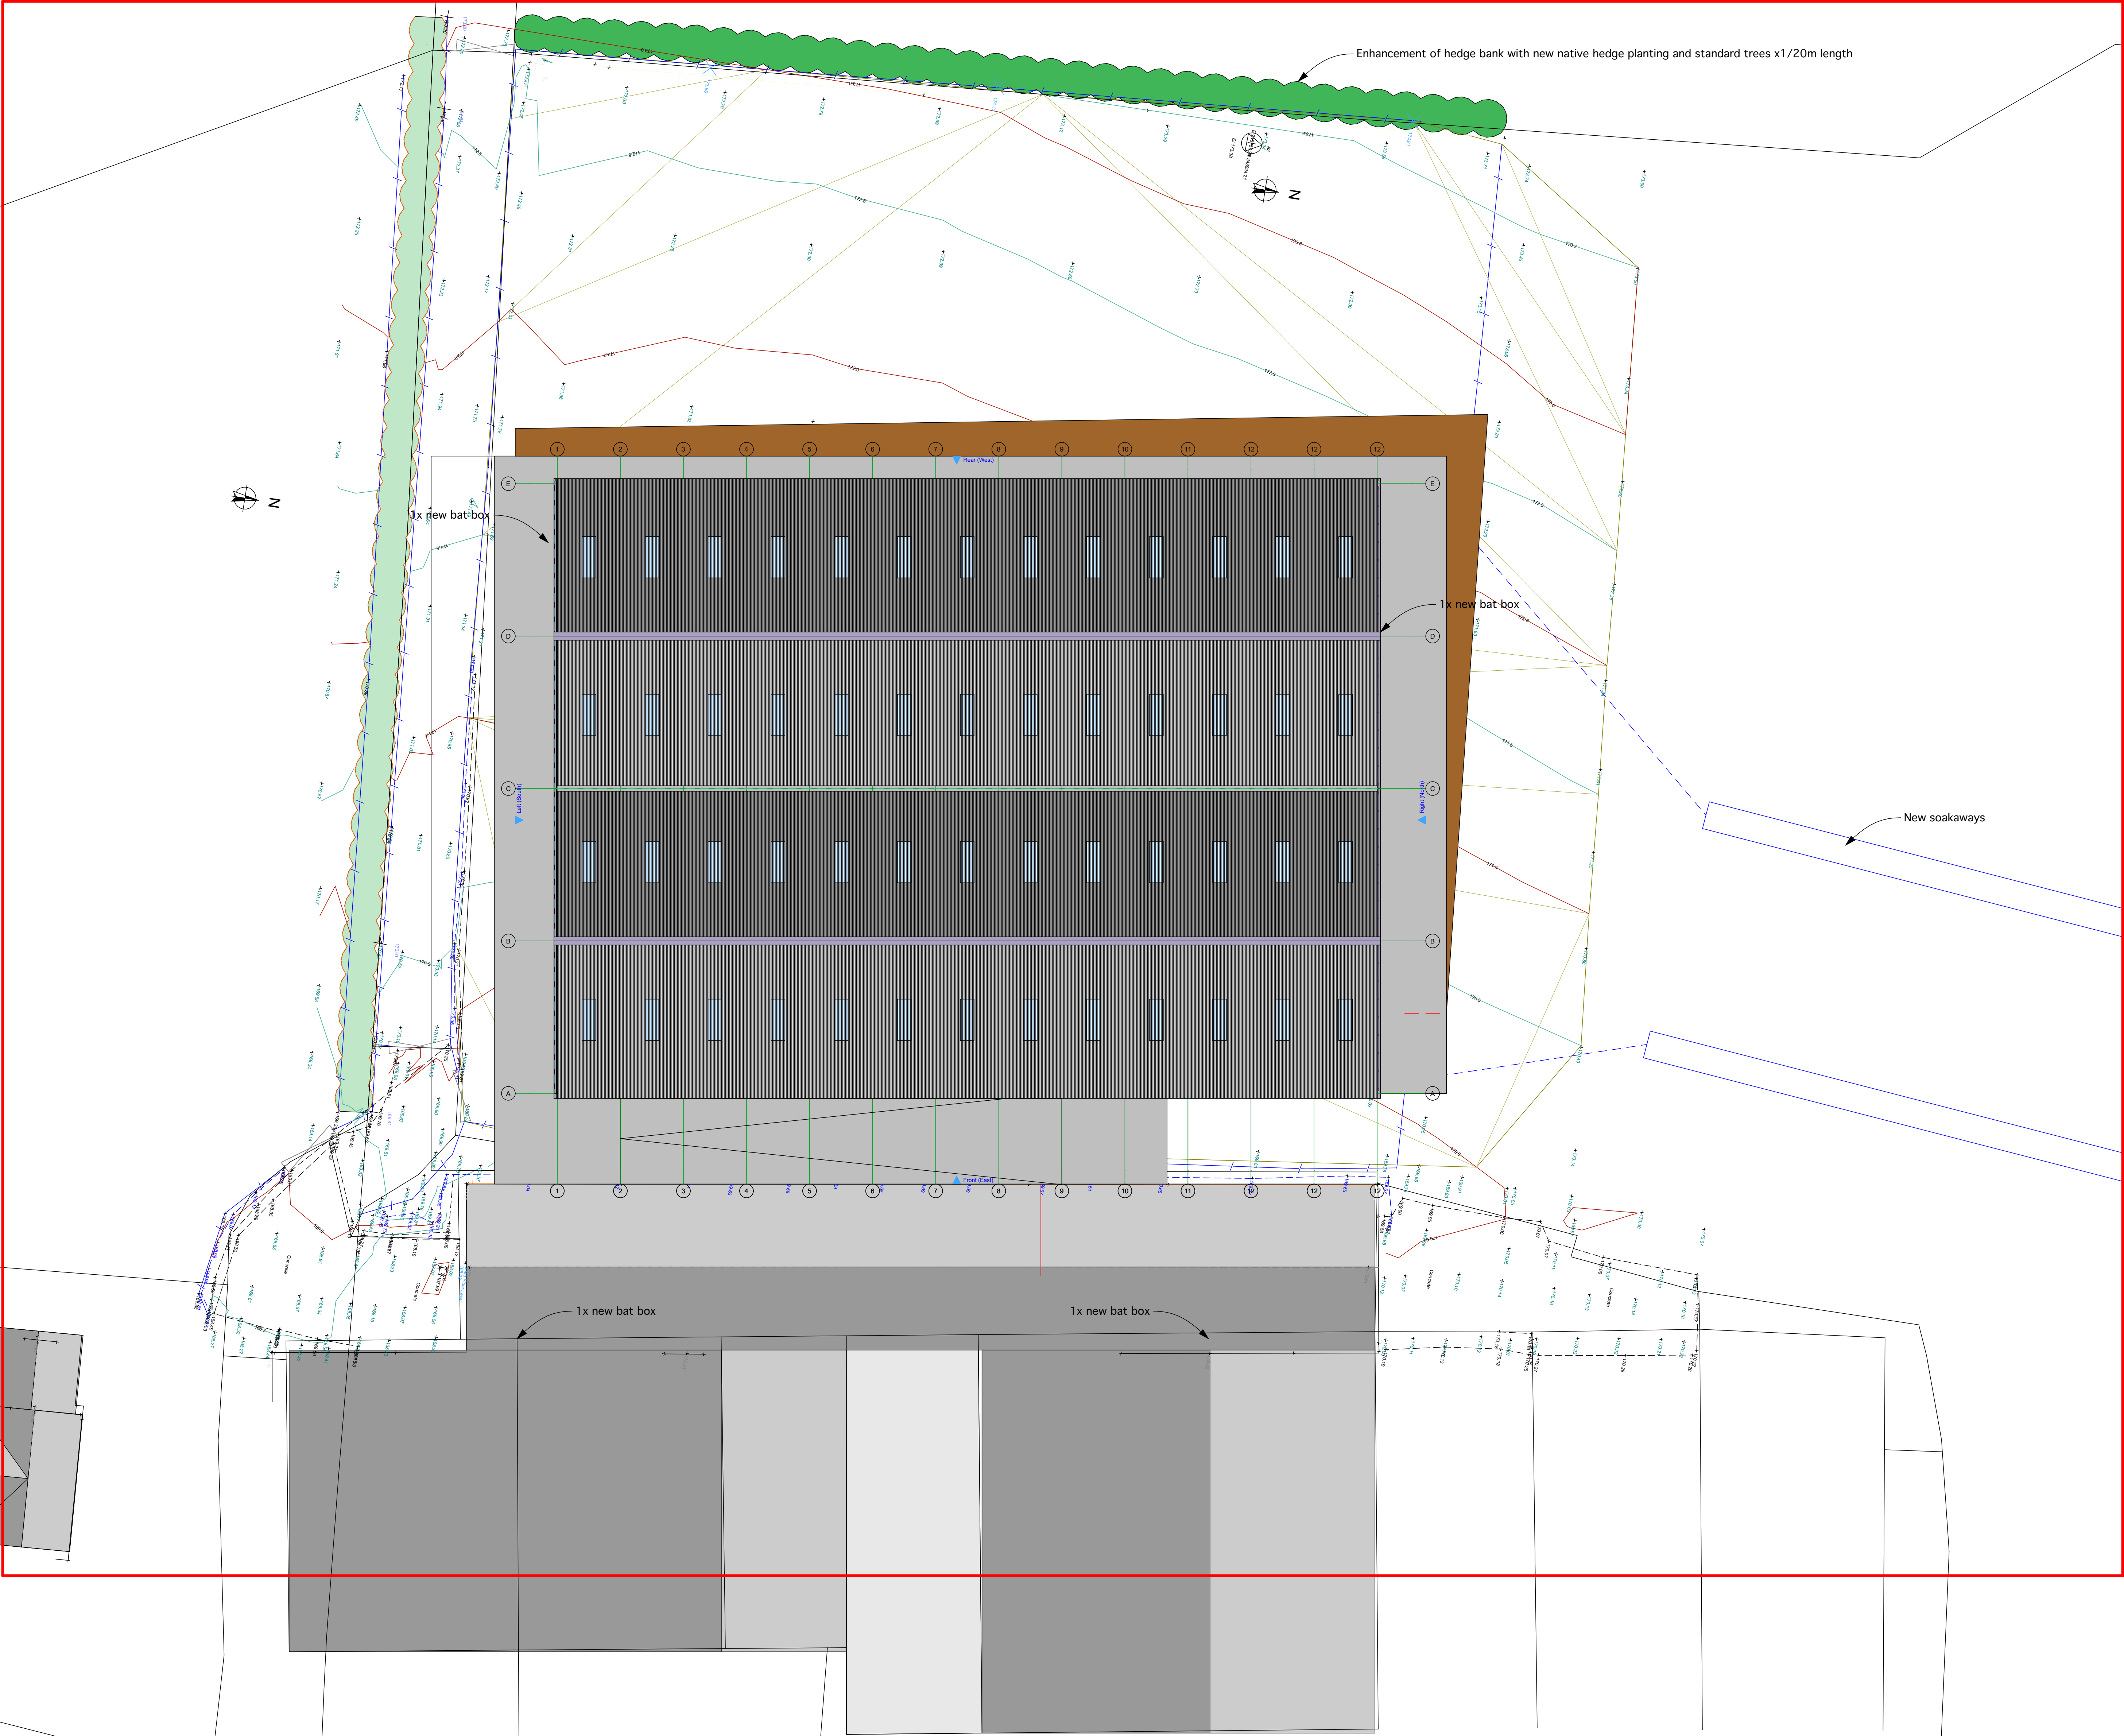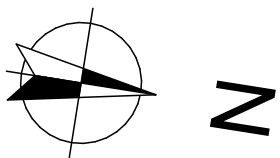

View Location
1:200

Rev.	Initial	Description	Date
C	LC	Ecology Notes Added	11/08/23
B	LC	Amendments for Planning Application	27/01/22
A	LC	First Release	08/01/22

Status	
For discussion	
For approval	
For construction	

Job Title
Pantyrgrwndy
Cardigan
SA43 3NP

Drawing Title
Proposed Cubicle Shed
Proposed Site Layout Plan

Drawing Type
Planning Drawing

Scale for Planning Purposes
Report any discrepancies to Trevor Hopkins Associates Ltd.

© All rights, including copyright, in the content of this document are owned or controlled for these purposes by Trevor Hopkins Associates Ltd. Except where expressly stated otherwise, you are not permitted to copy, reproduce, adapt or change in any way the content of this document for any other purpose whatsoever without the prior written permission of Trevor Hopkins Associates Ltd.



Drawing Number	Revision	Sheet
P-1693	C	02

01239 621010
design@trevorhopkins.com



Trevor Hopkins Associates Ltd.
Parc House, Parc Teifi, Cardigan, Ceredigion, SA43 1EW
\\server\www\T14\Dropbox\T14\Drawings\02\Numbered Projects\02\Pantyrgrwndy\02\1693.dwg Original: A1

Proposed Floor Plan

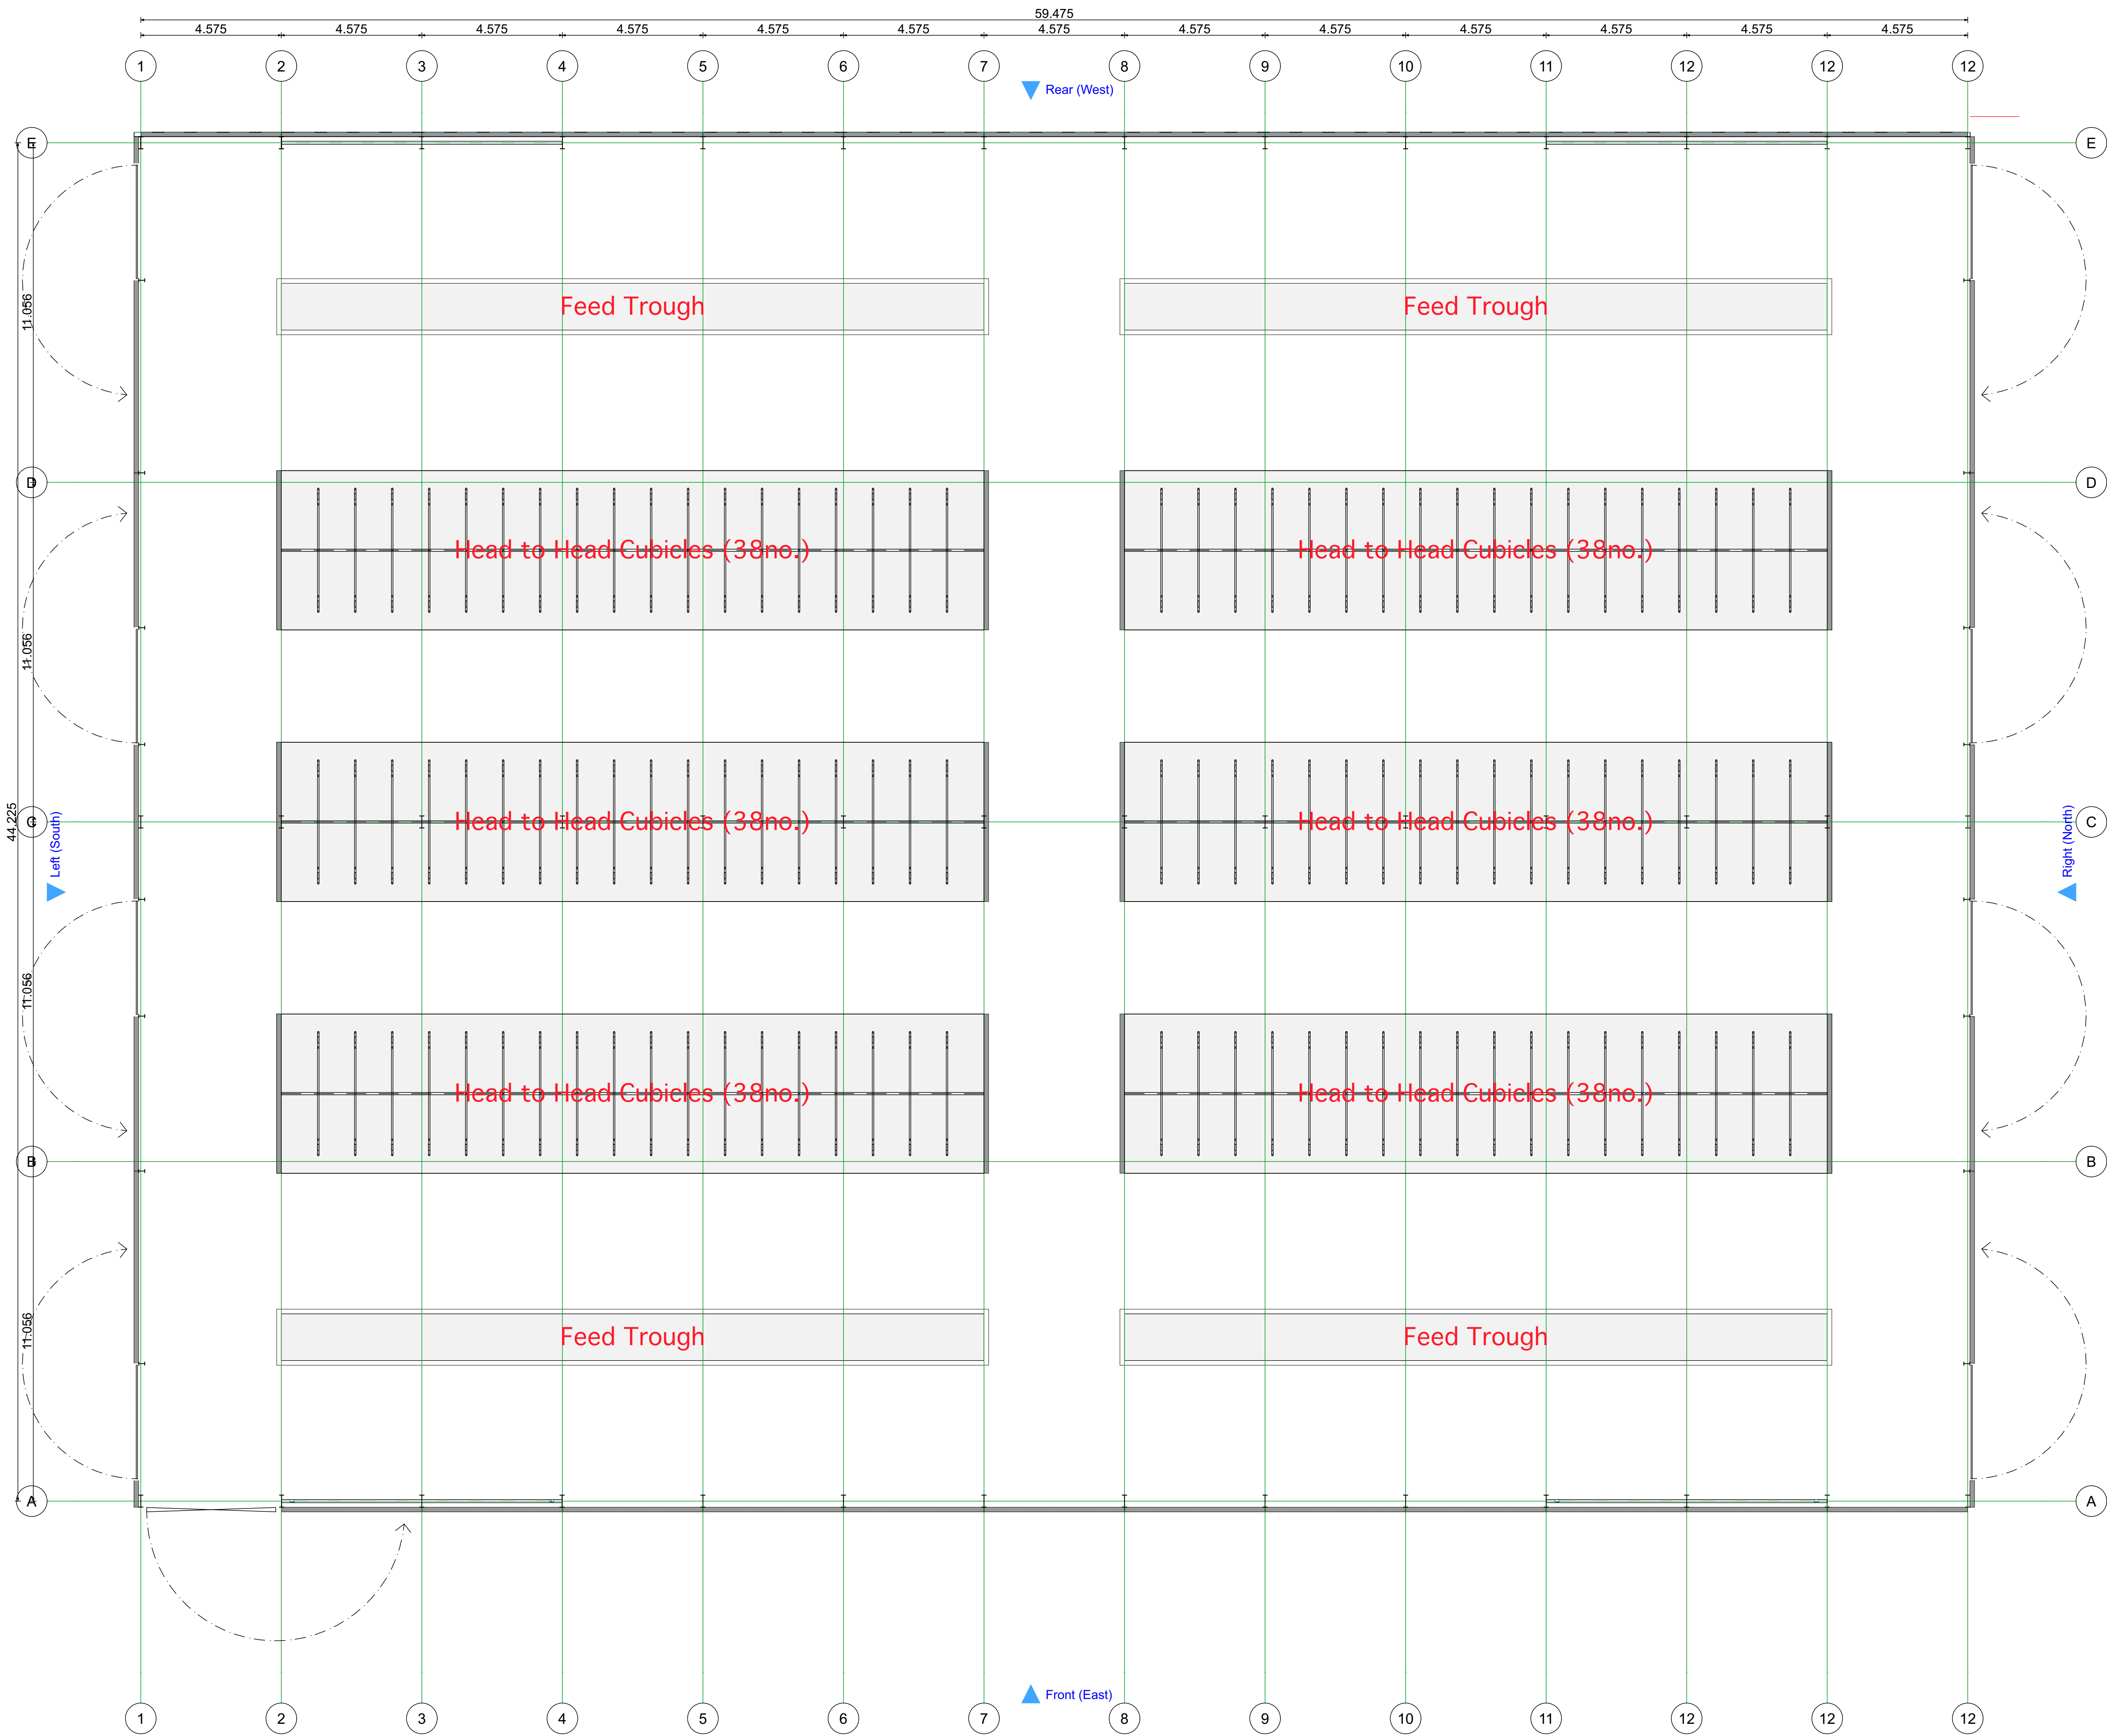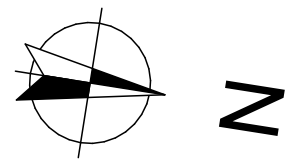

B	LC	Amendments for Planning Application	27/01/22
A	LC	First Release	08/01/22
Rev.	Initial	Description	Date

Status

For discussion

For approval

For construction

Job Title
Pantyrgrndy
Cardigan
SA43 3AP

Drawing Title
Proposed Cubicle Shed
Floor Plan

Drawing Type
Planning Drawing

Scale for Planning Purposes
Report any discrepancies to Trevor Hopkins Associates Ltd.

© All rights, including copyright, in the content of this document are owned or controlled for these purposes by Trevor Hopkins Associates Ltd. Except where expressly stated otherwise, you are not permitted to copy, reproduce, adapt or change in any way the content of this document for any other purpose whatsoever without the prior written permission of Trevor Hopkins Associates Ltd.

Drawing Number P-1693	Revision B	Sheet 03
---------------------------------	----------------------	--------------------





☎ (01239) 821010
✉ design@trevorhopkins.com

Trevor Hopkins Associates Ltd

Parc House, Parc Teifi, Cardigan, Ceredigion, SA43 1EW

\\hpc\server\T16\Dropbox\T16\FloorDrawings\03_Pantyrgrndy\03_Pantyrgrndy.dwg Original: A3

Proposed Elevations

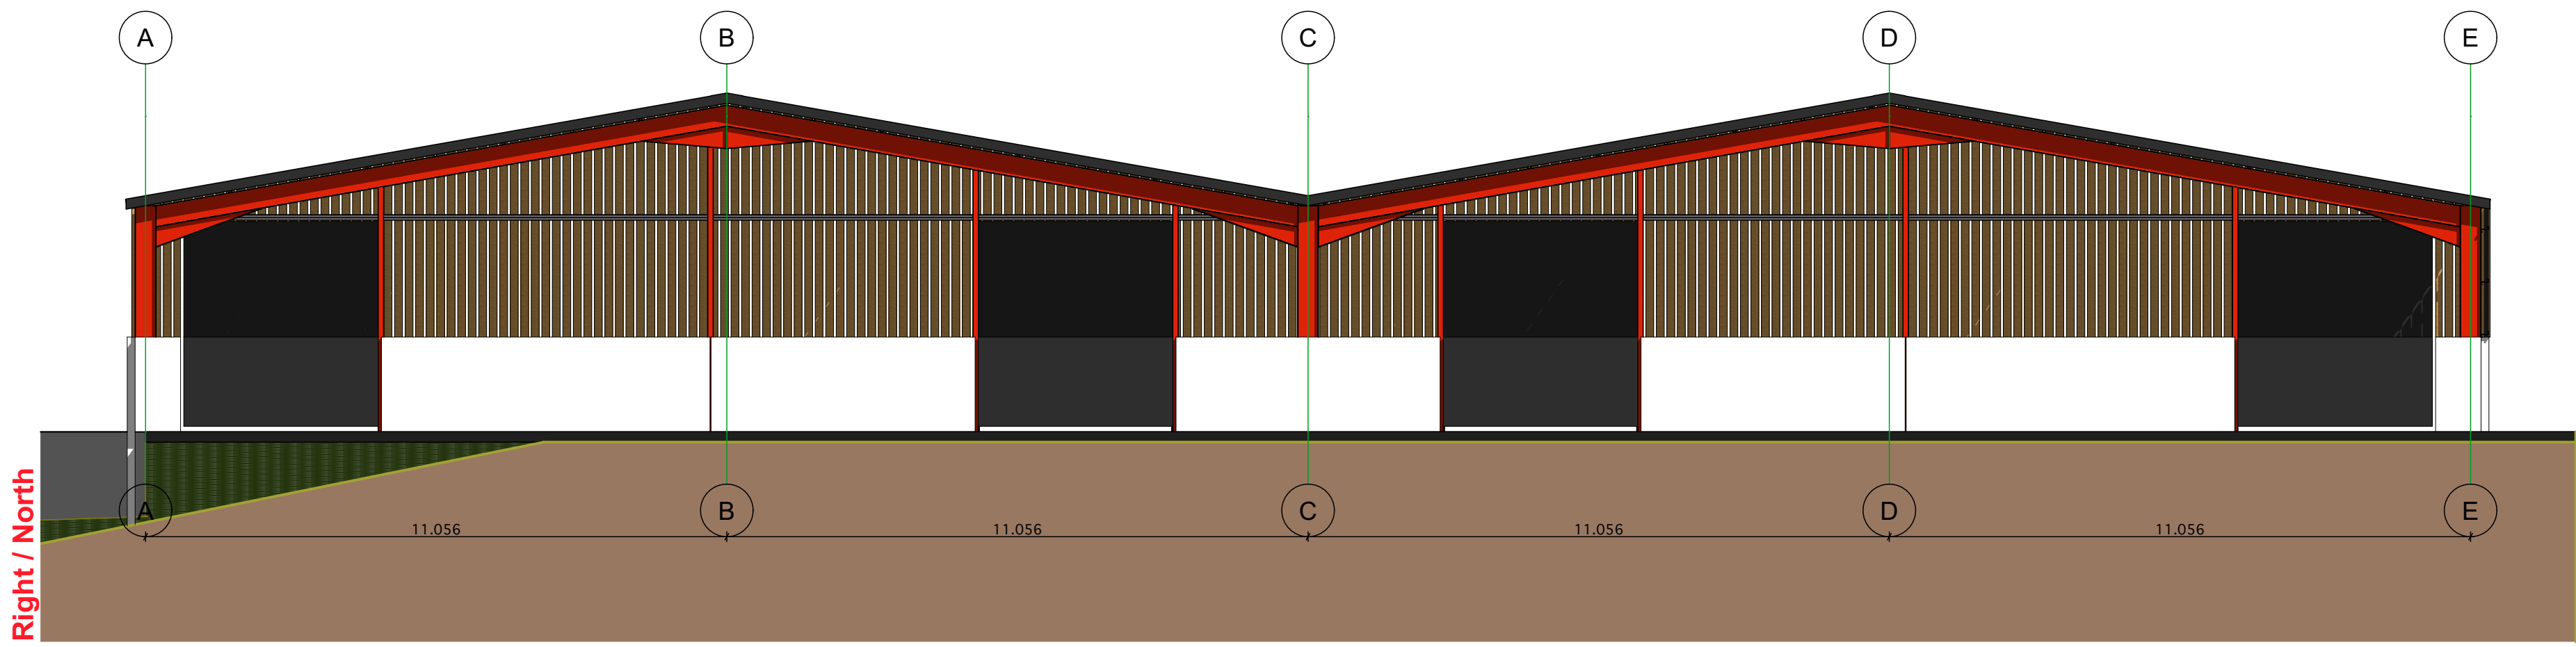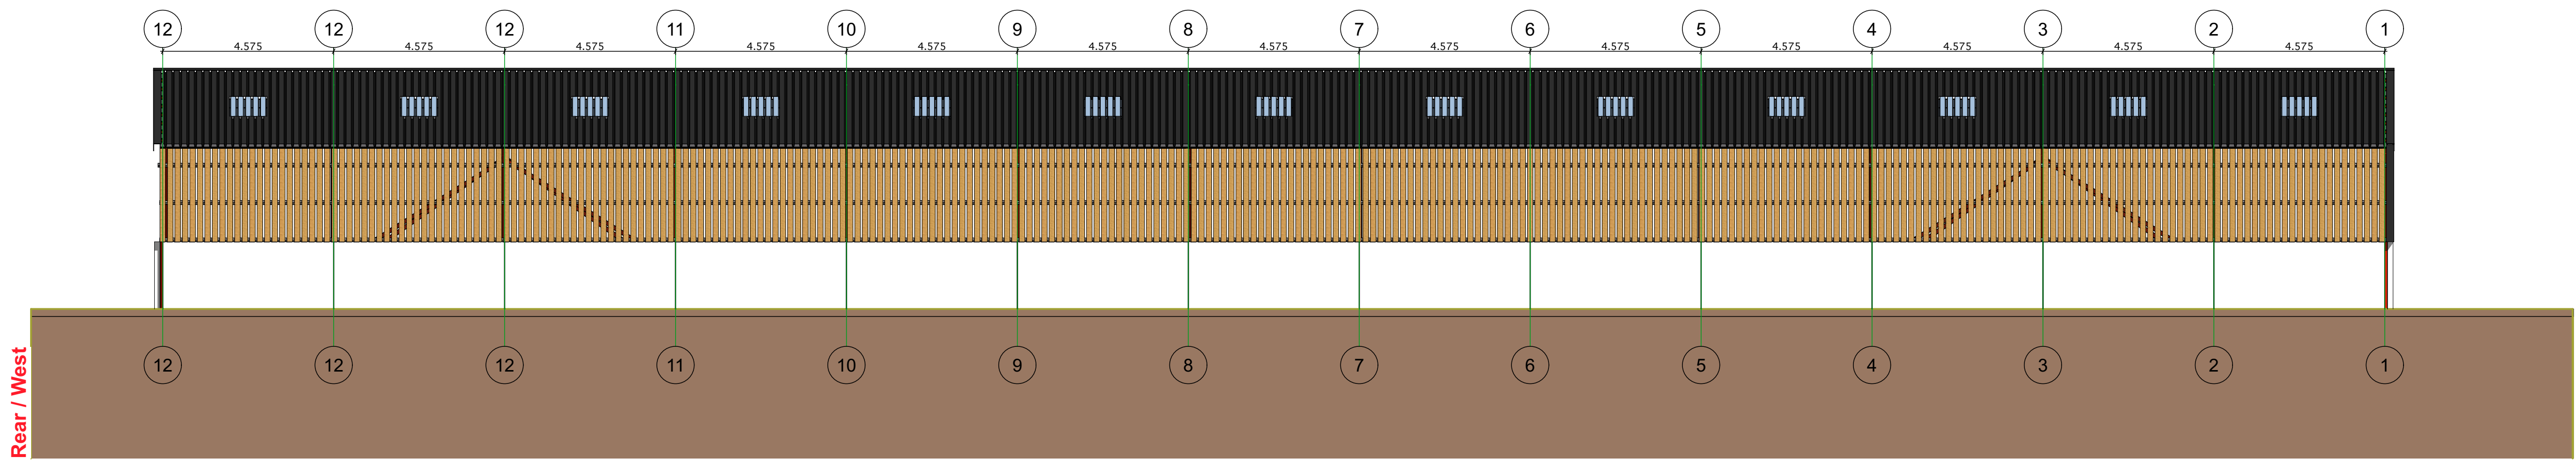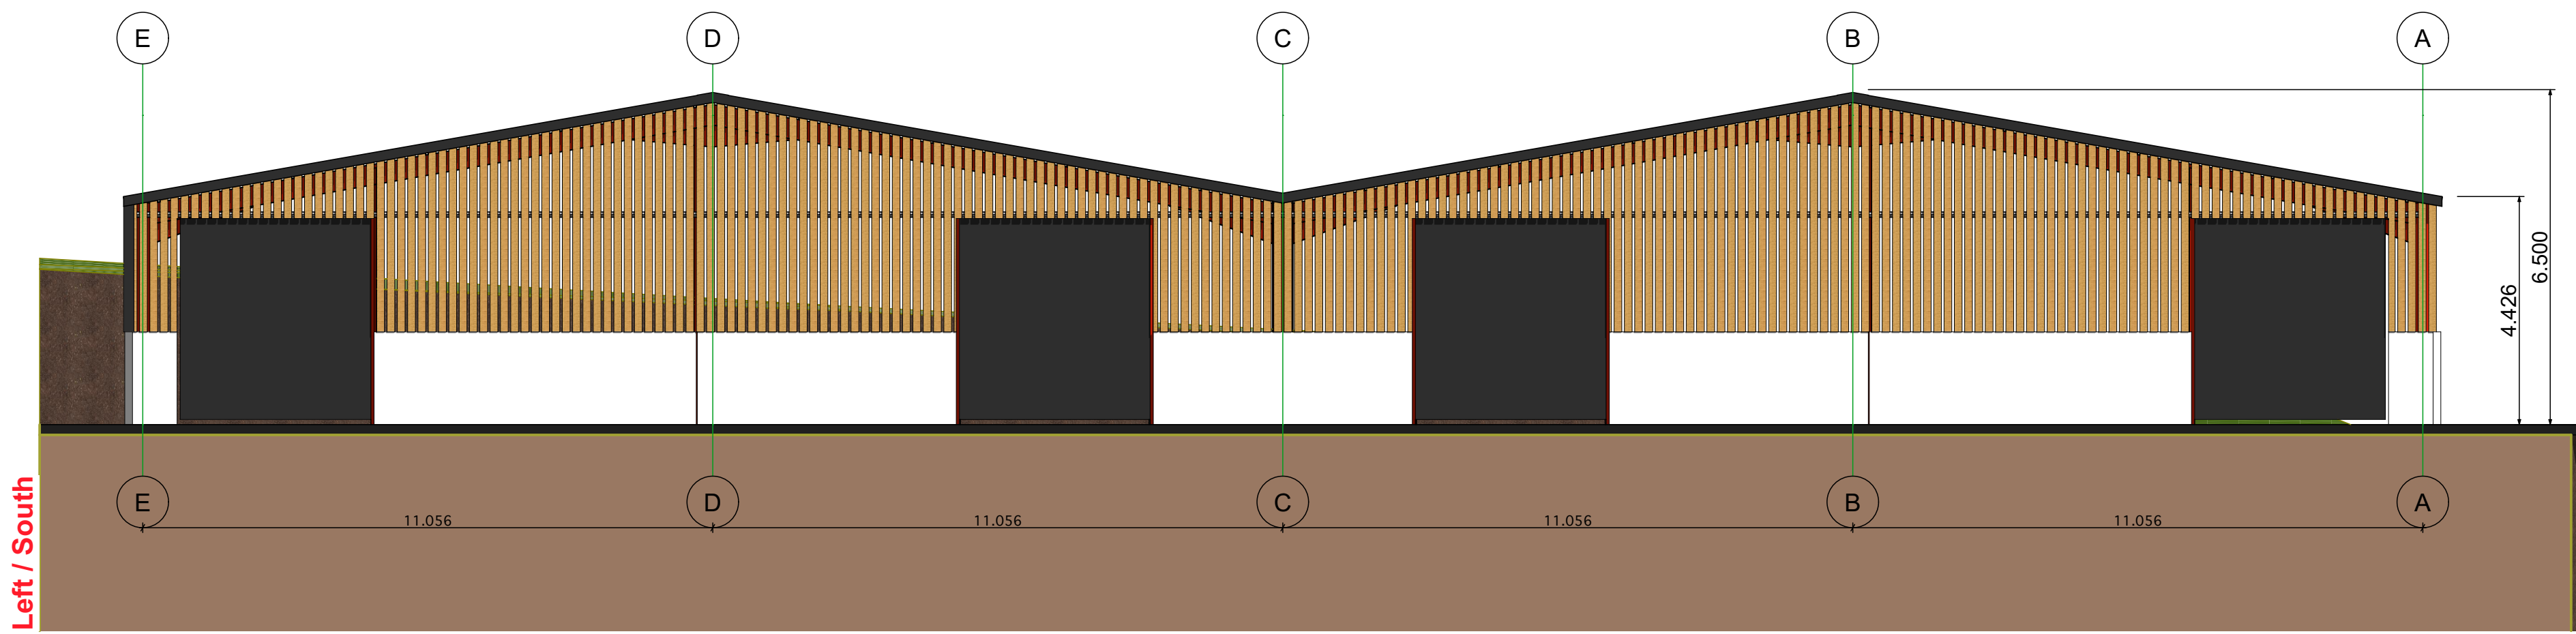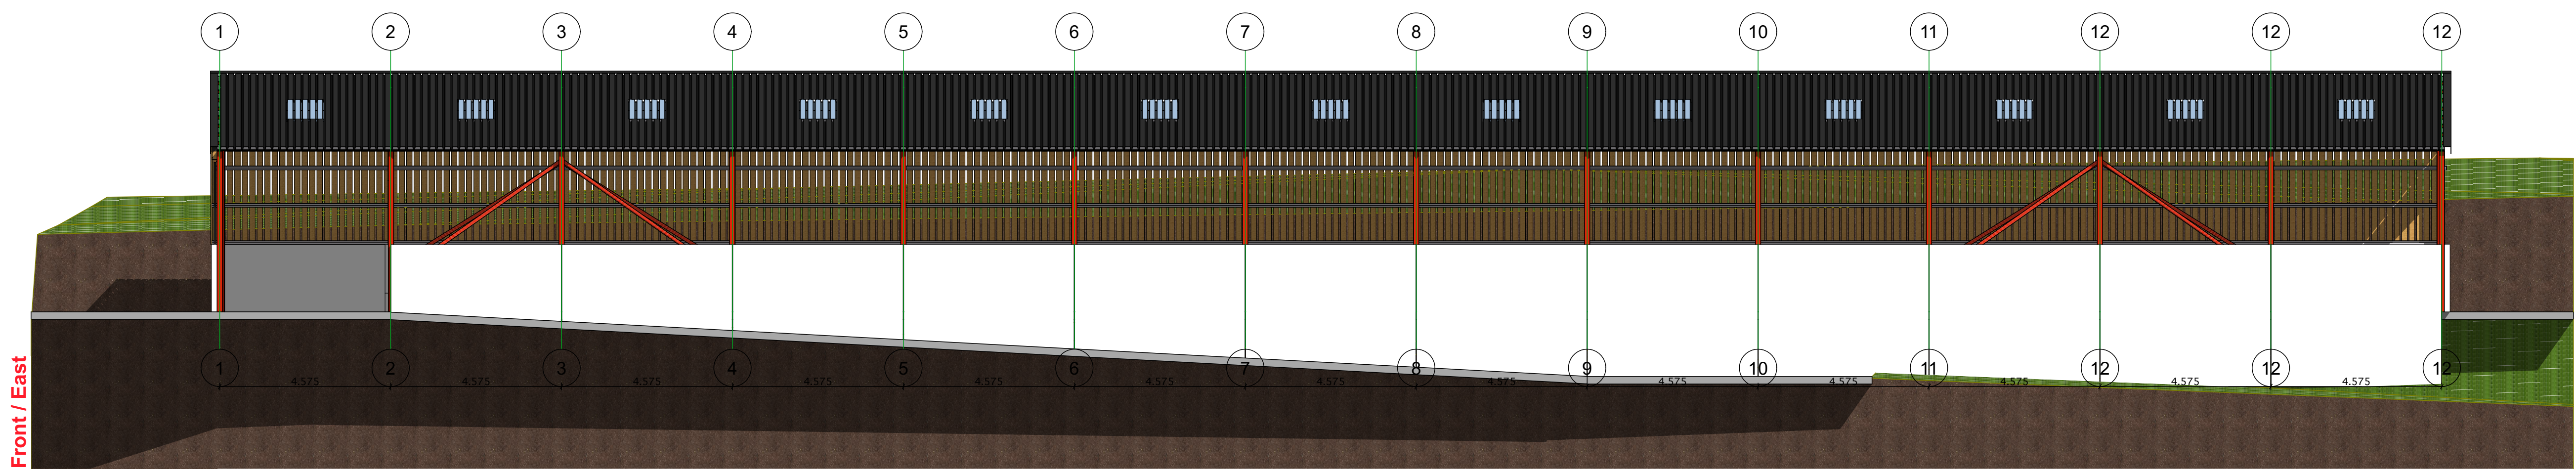

Finishes:	
Walls:	Precast concrete panels and Yorkshire Boarding
Doors:	Painted/galvanised Steel
Portal Frame:	Painted/galvanised Steel
Roof:	Cementitious profiled sheeting or powder coated steel box profile, dark grey
Rooflights:	Translucent to match surrounding profiles
Accessory Profiles:	To match roof colour
Rainwater Goods:	Black/grey uPVC
Hard surfacing:	Concrete

B	LC	Amendments for Planning Application	27/01/22
A	LC	First Release	08/01/22

Rev.	Initial	Description	Date

Status

For discussion

For approval

For construction

Job Title
Pantyrgrndy
Cardigan
SA43 3NP

Drawing Title
Proposed Cubicle Shed
Elevations

Drawing Type
Planning Drawing

Scale for Planning Purposes
Report any discrepancies to Trevor Hopkins Associates Ltd.




© All rights, including copyright, in the content of this document are owned or controlled for these purposes by Trevor Hopkins Associates Ltd. Except where expressly stated otherwise, you are not permitted to copy, reproduce, adapt or change in any way the content of this document for any other purpose whatsoever without the prior written permission of Trevor Hopkins Associates Ltd.

Drawing Number P-1693	Revision B	Sheet 04
---------------------------------	----------------------	--------------------

☎ 01239 621010
✉ design@trevorhopkins.com



3D Views

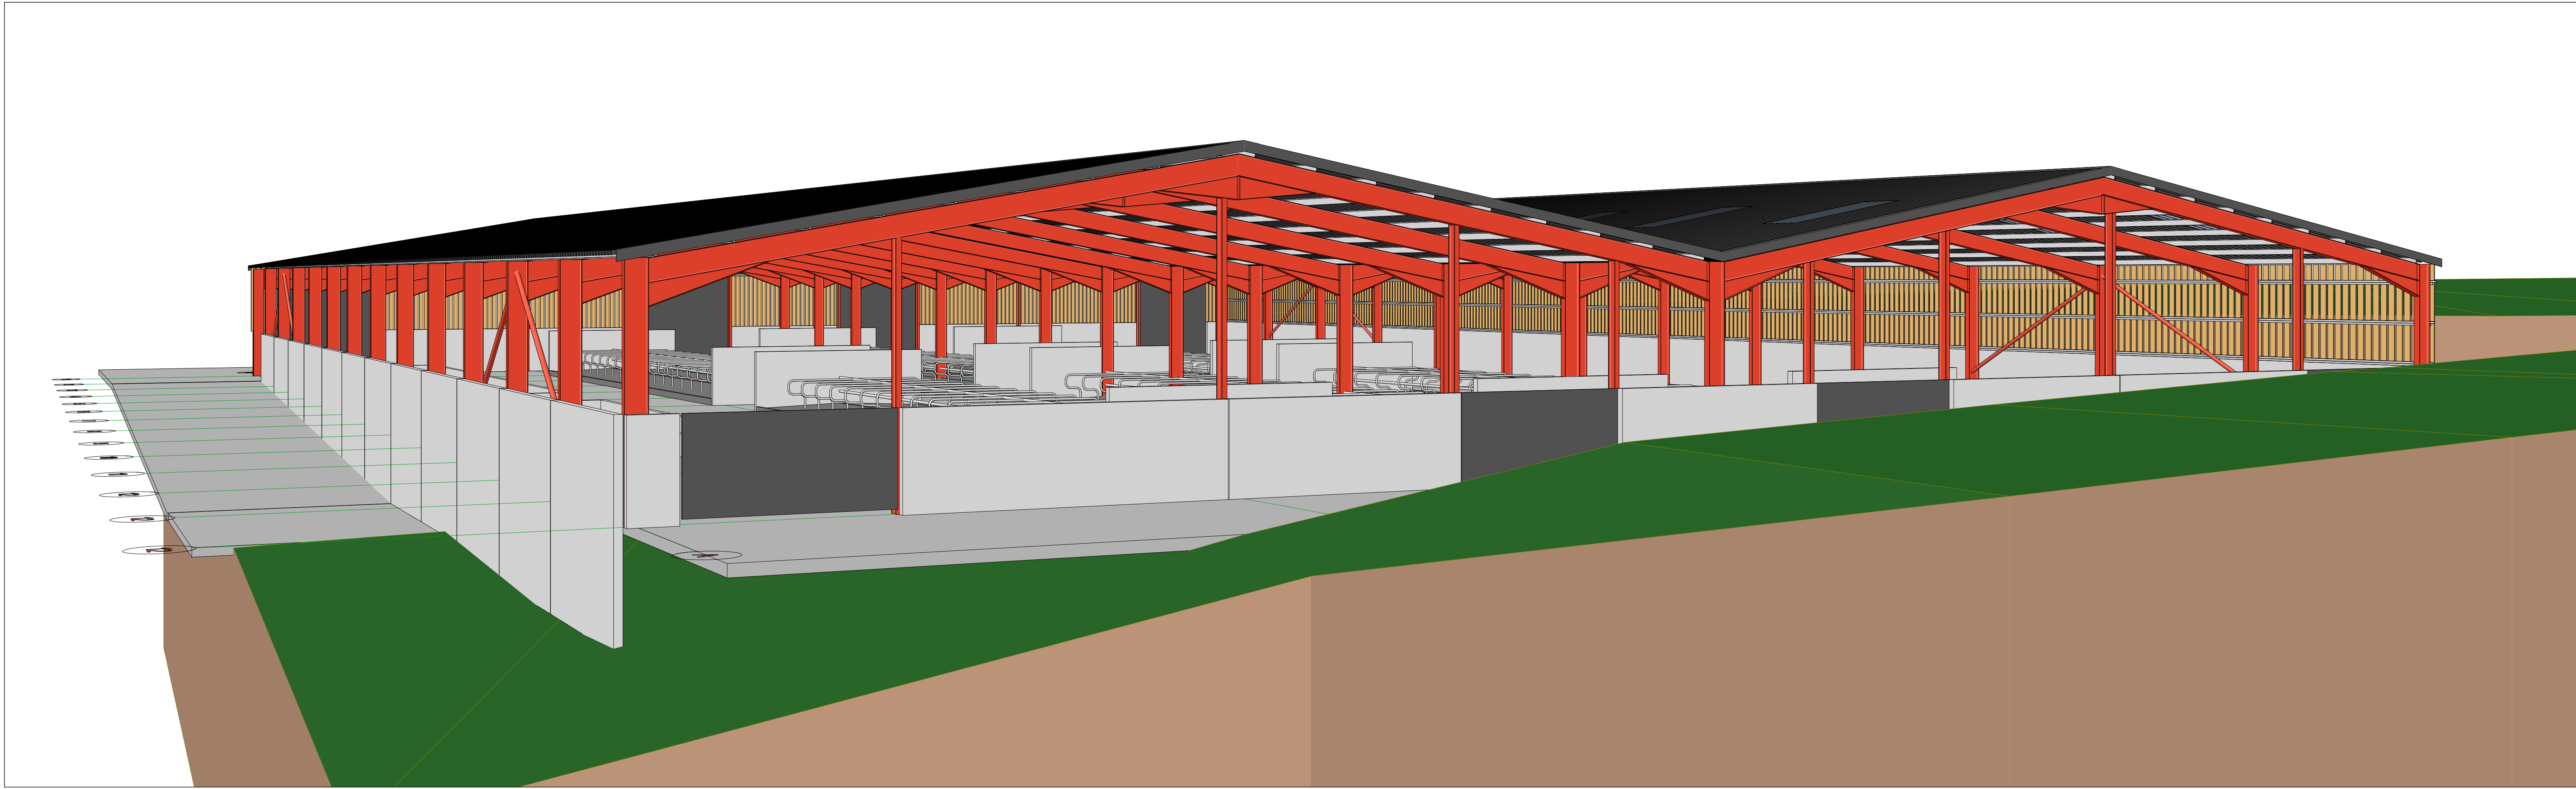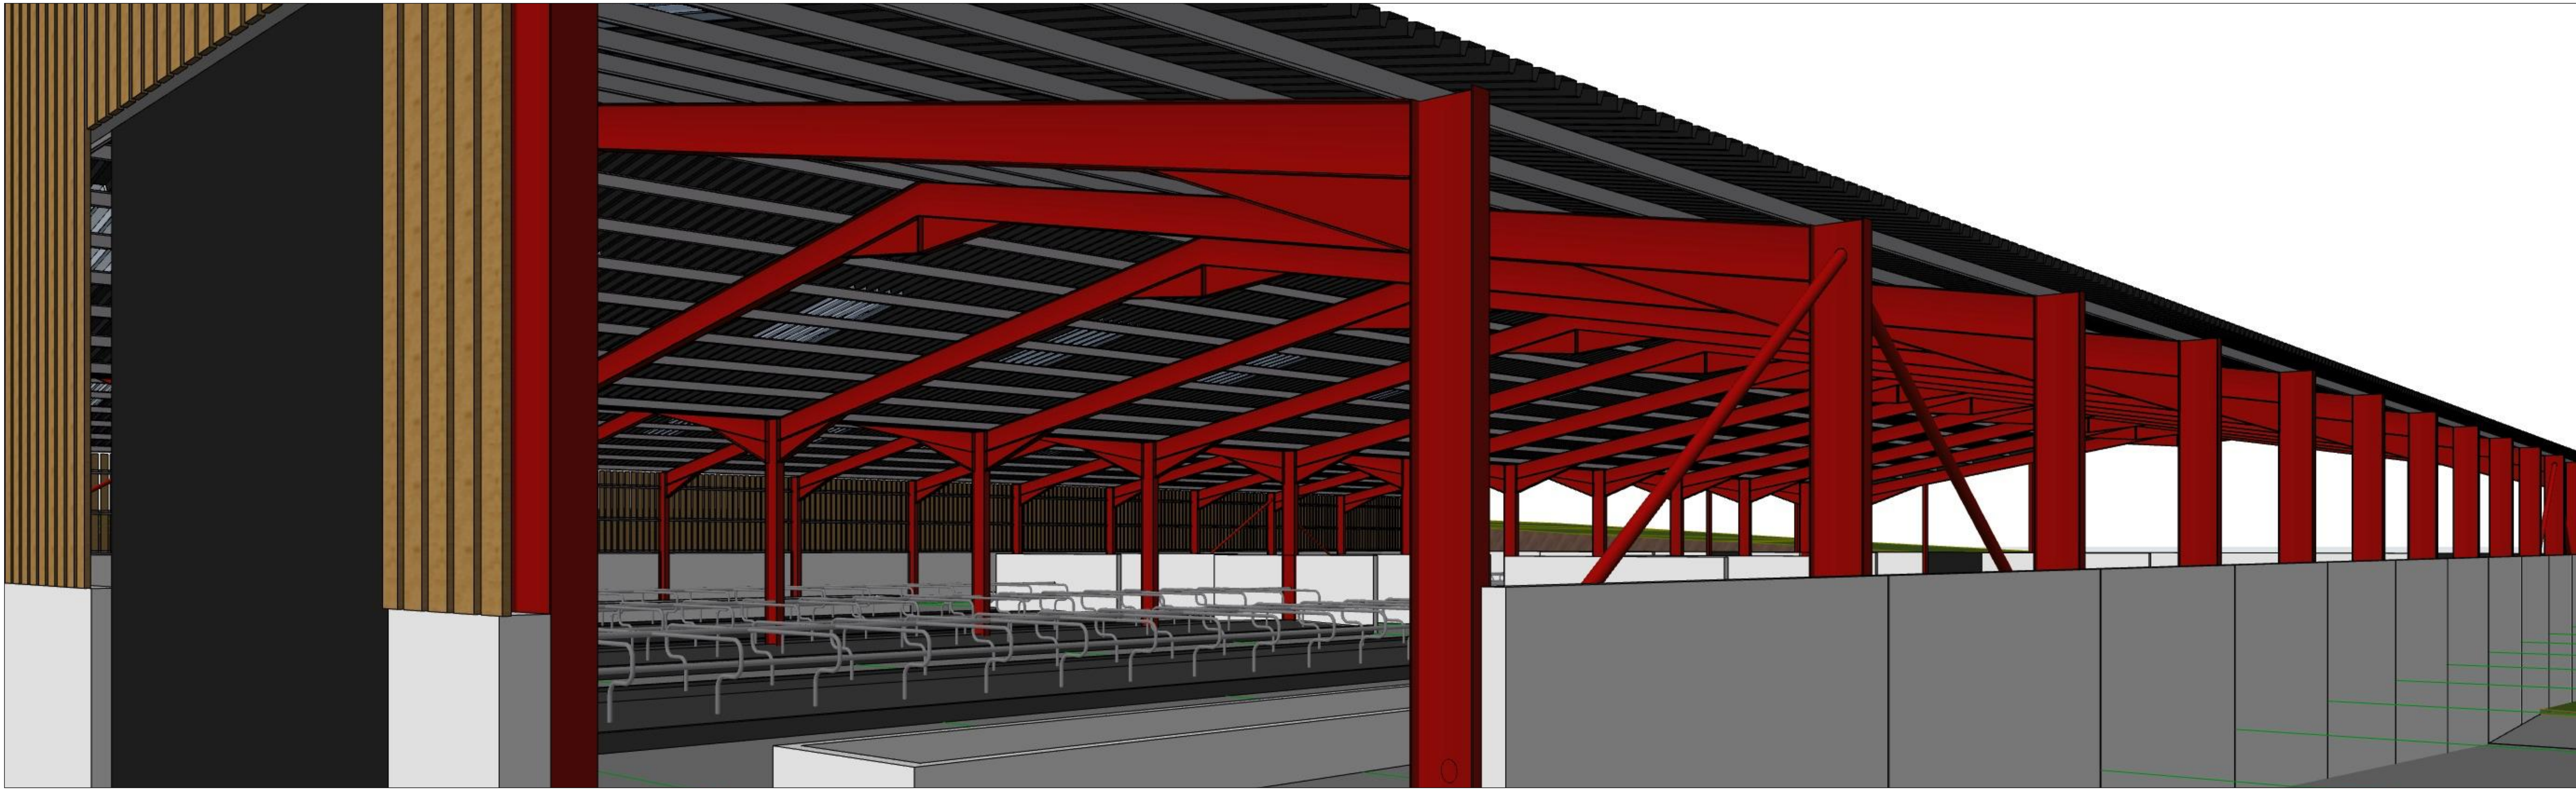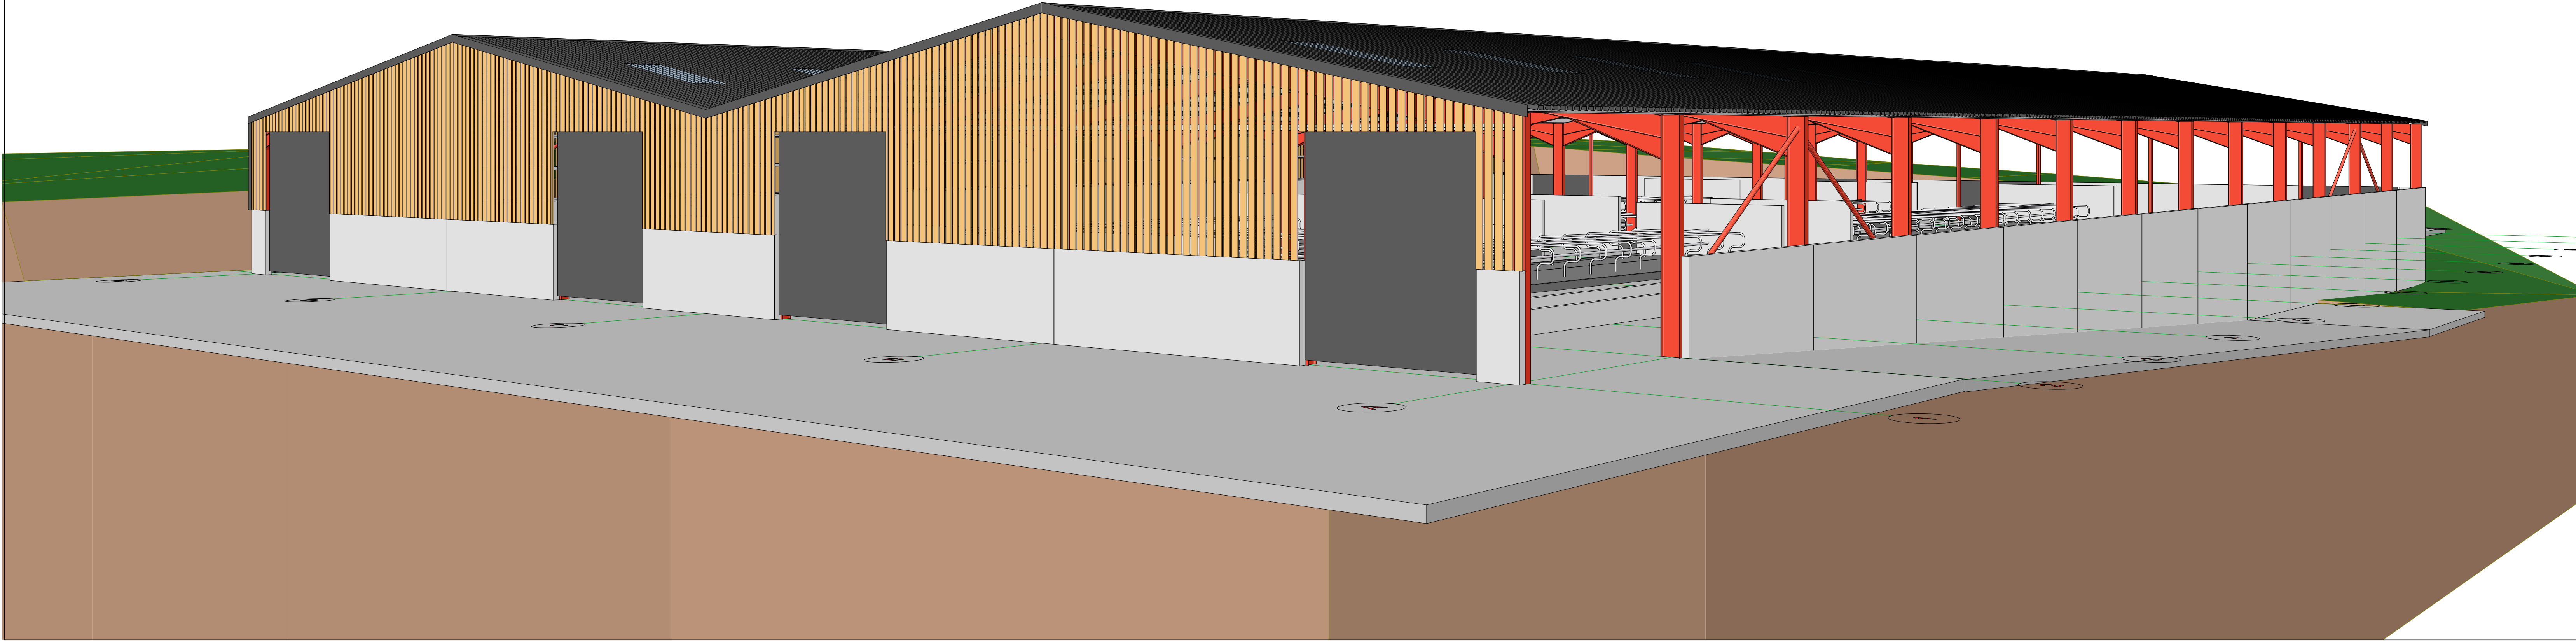

3D Views
N.T.S.

B	LC	Amendments for Planning Application	27/01/22
A	LC	First Release	08/01/22

Rev.	Initial	Description	Date

For discussion

For approval

For construction

Job Title

Pantyrgrndy

Cardigan

SA43 3AP

Drawing Title

Proposed Cubicle Shed

3D Views

Drawing Type

Planning Drawing

Scale for Planning Purposes

Report any discrepancies to Trevor Hopkins Associates Ltd.

© All rights, including copyright, in the content of this document are owned or controlled for these purposes by Trevor Hopkins Associates Ltd. Except where expressly stated otherwise, you are not permitted to copy, reproduce, adapt or change in any way the content of this document for any other purpose whatsoever without the prior written permission of Trevor Hopkins Associates Ltd.

Drawing Number

P-1693

Revision

B

Sheet

05

☎ (01239) 821010

@ design@trevorhopkins.com



Trevor Hopkins Associates Ltd

Parc House, Parc Teifi, Cardigan, Ceredigion, SA43 1EW

\\server\server\TIA\Dropbox\TIA-Files\Drawings\00_Numbered Projects\1693_Pantyrgrndy\05_P-1693.dwg

Original: A5

Proposed Access Plan

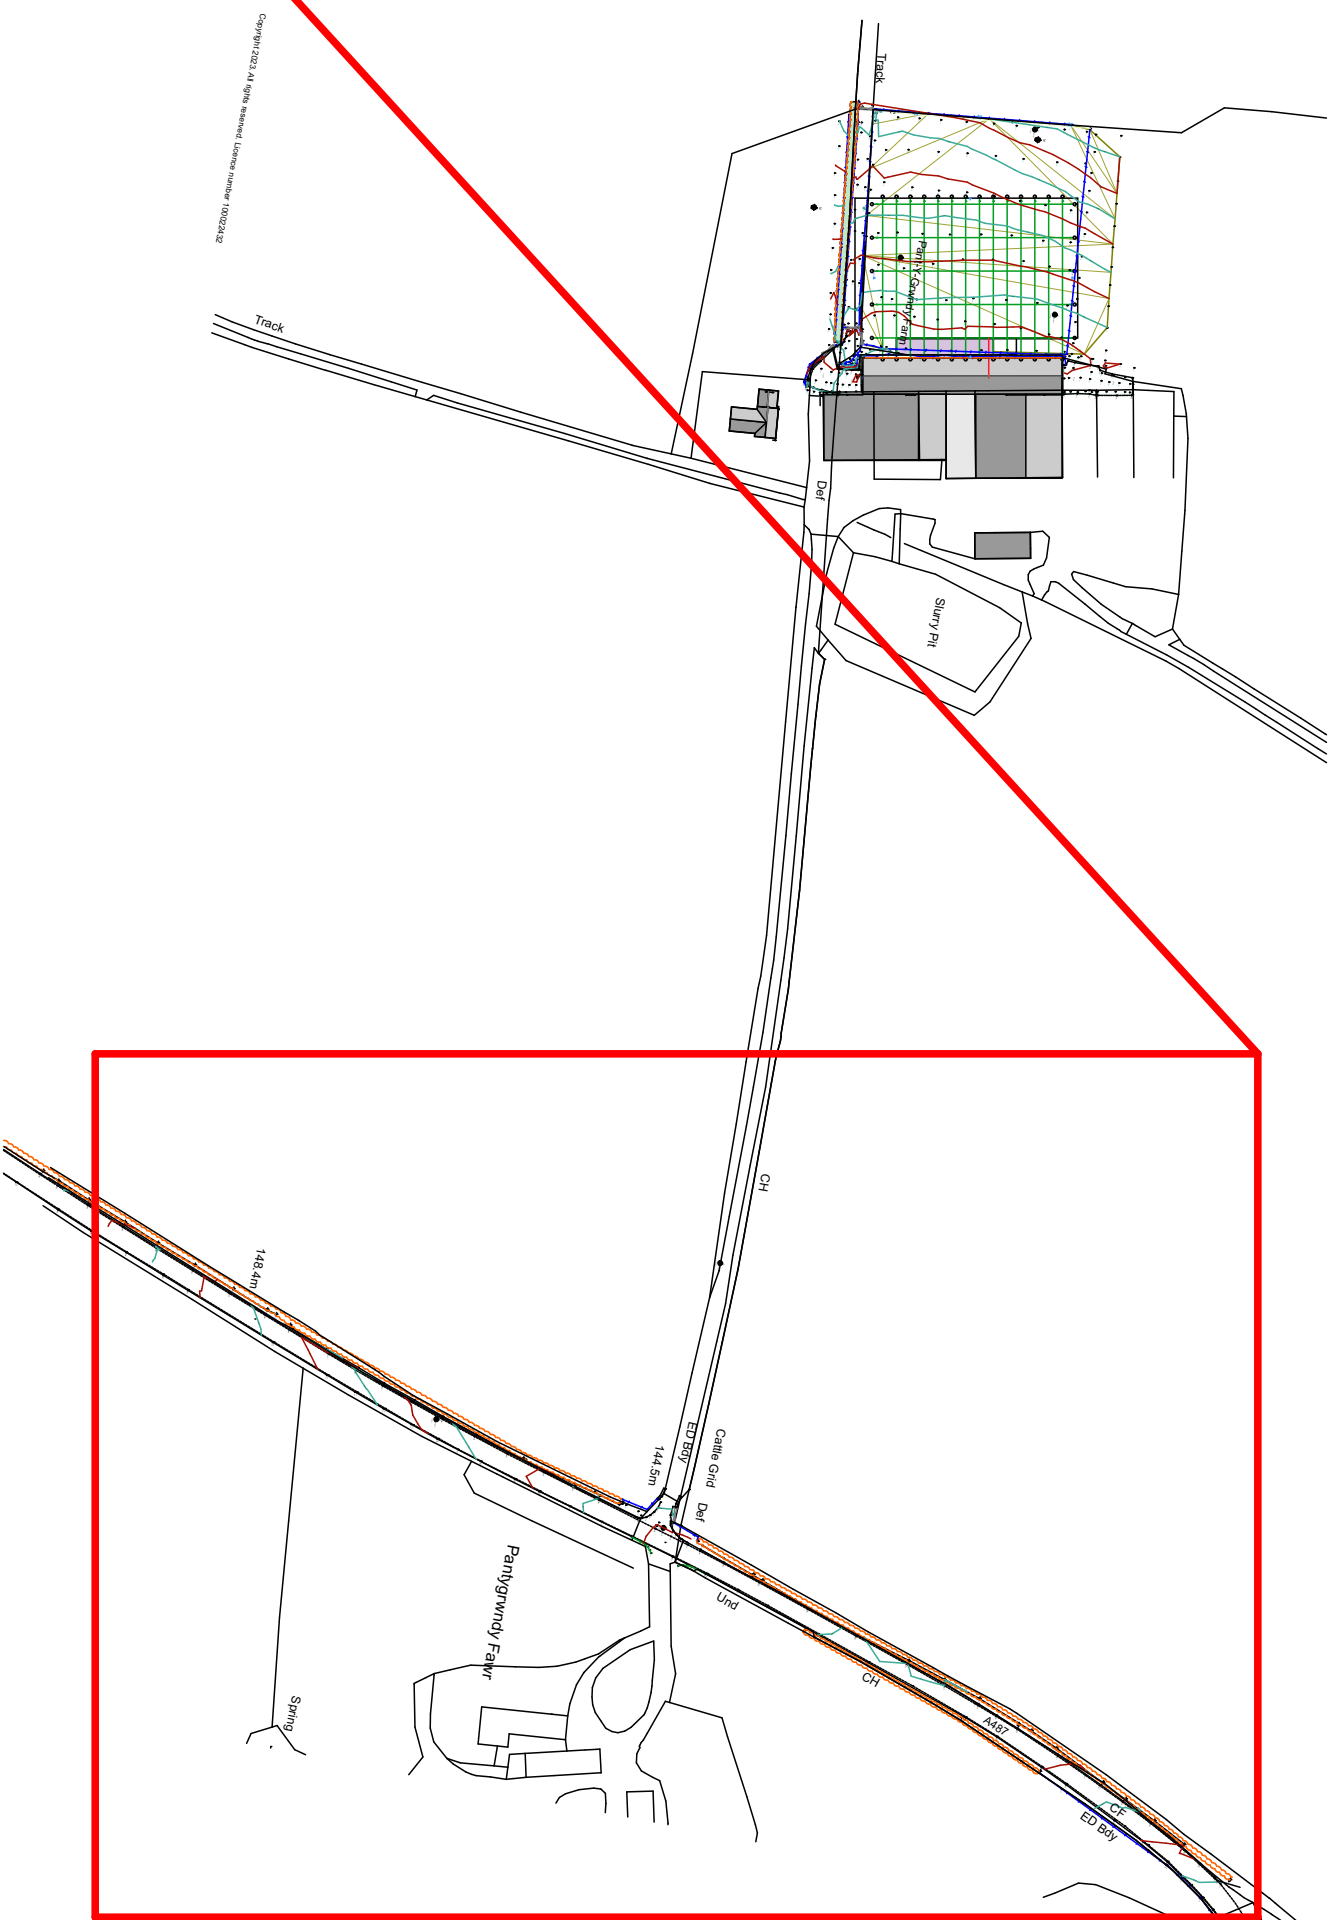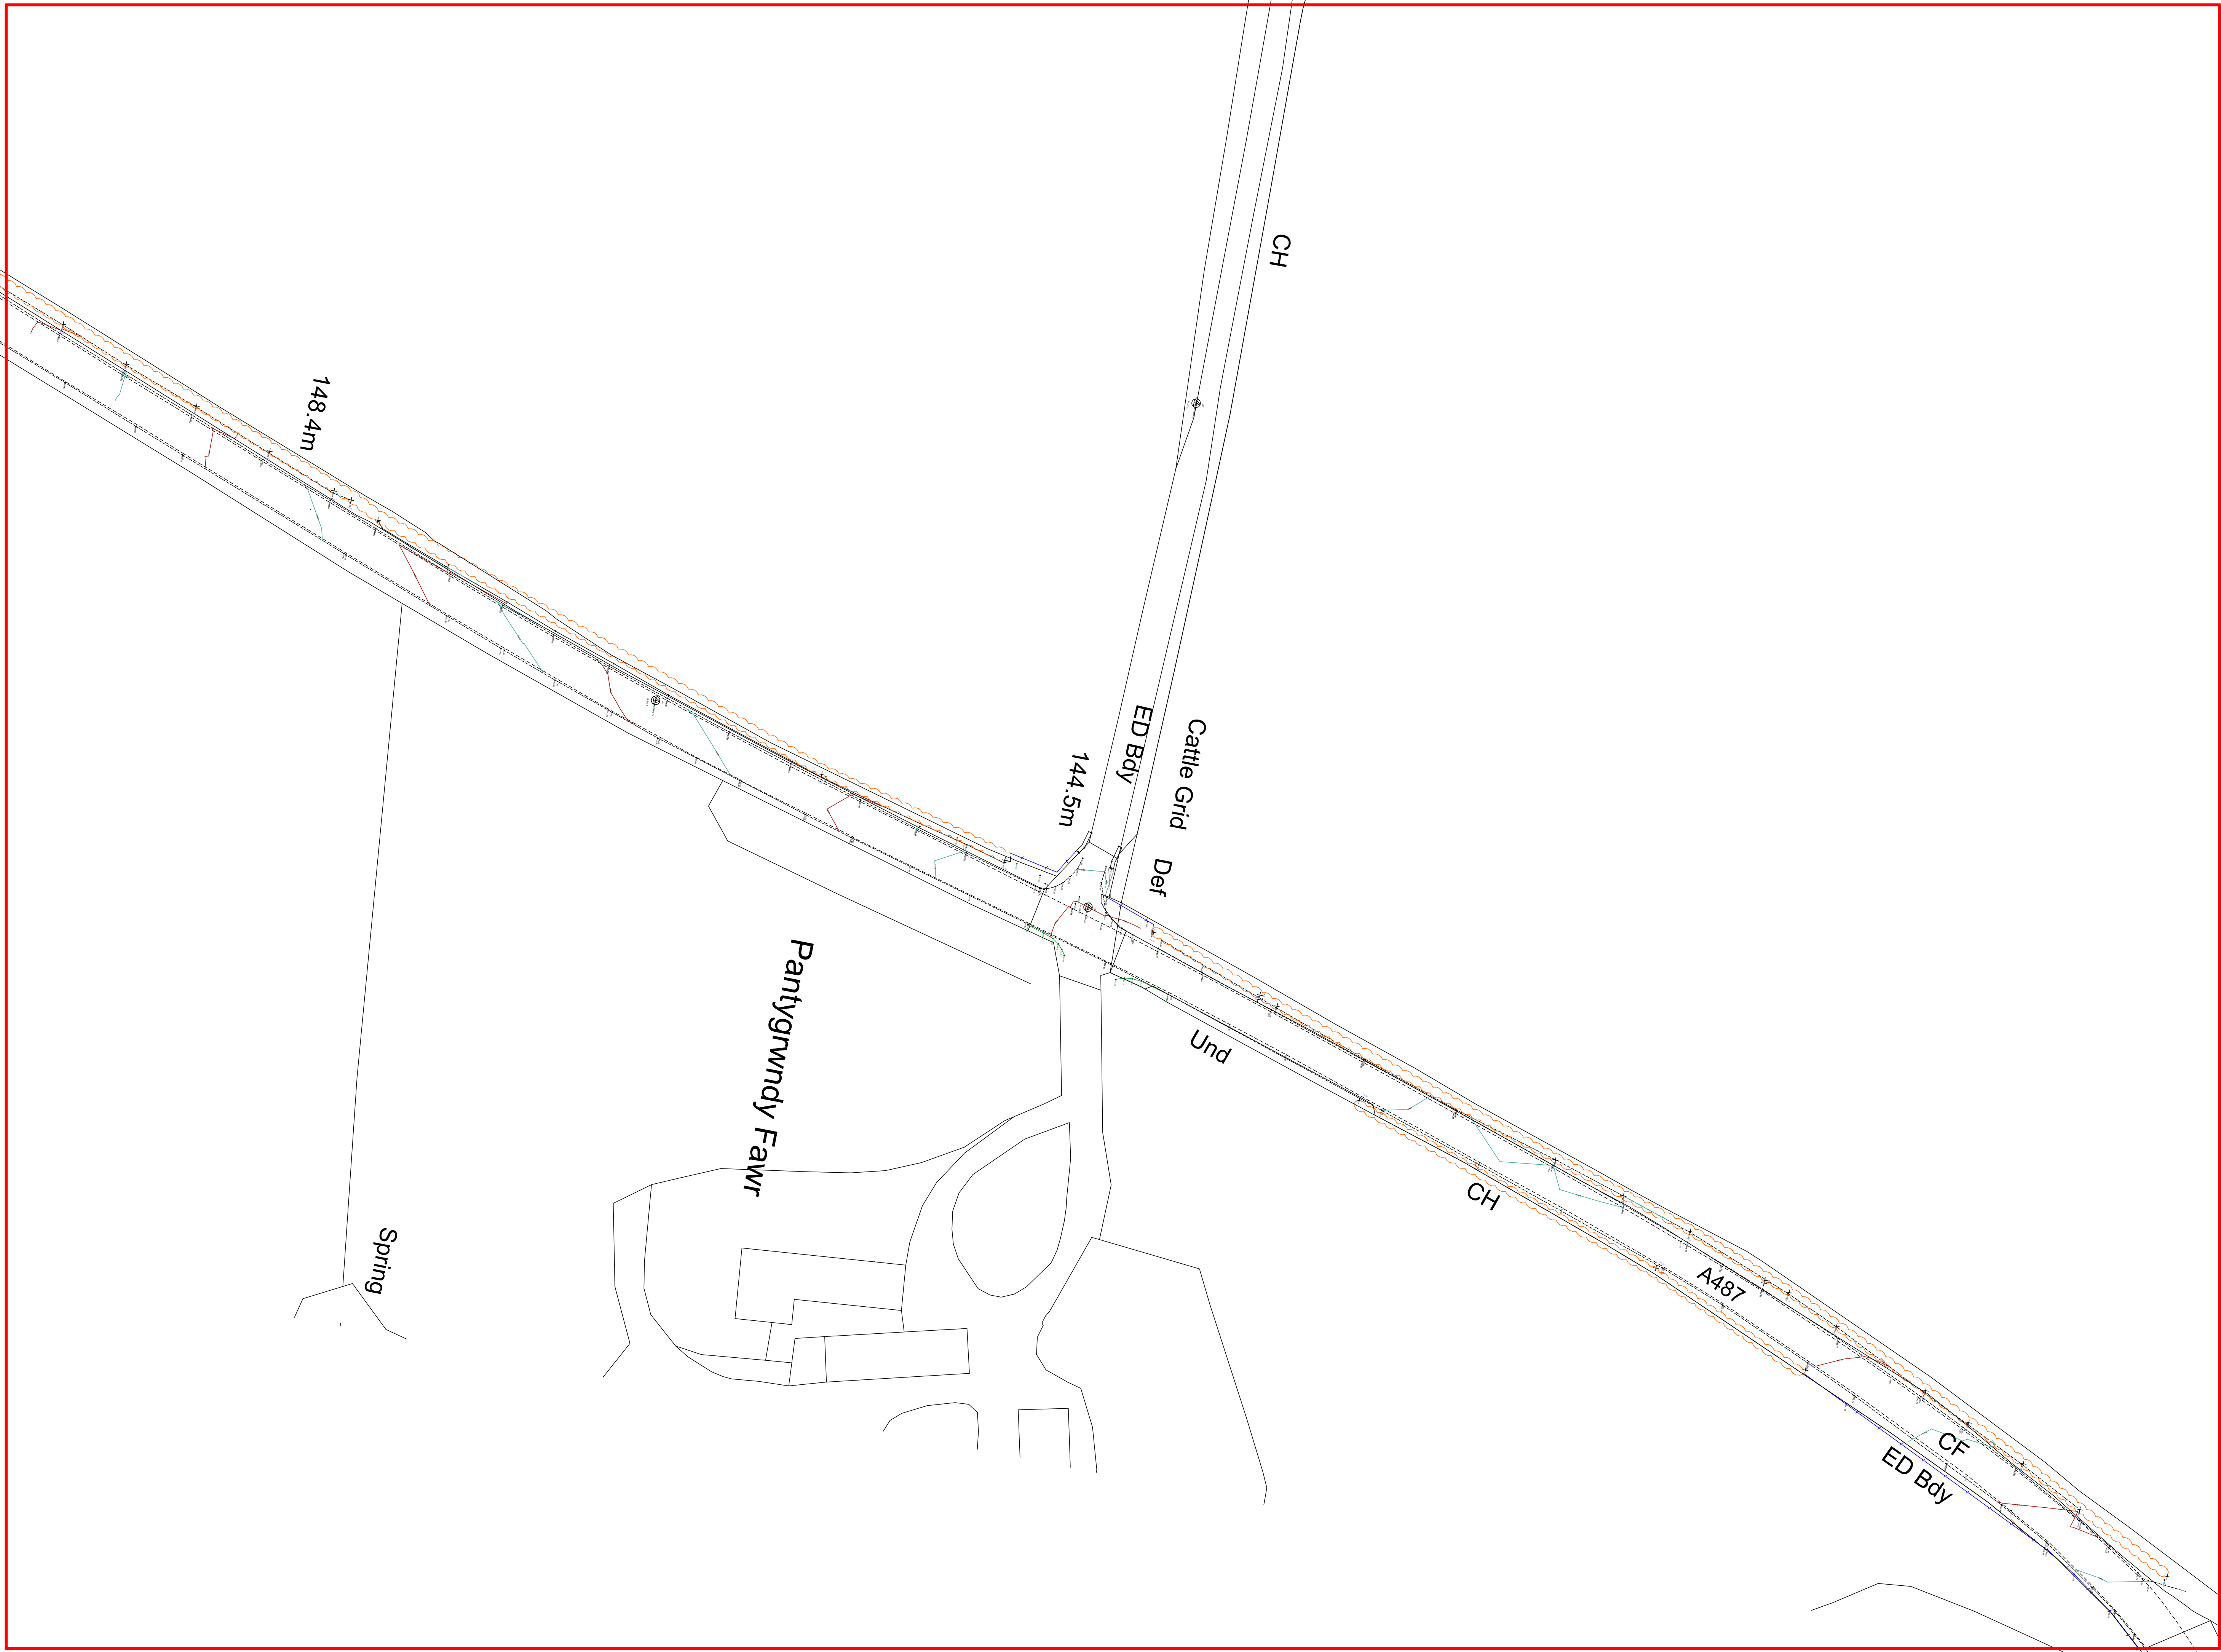

View Location
1:200

B	LC	Amendments for Planning Application	27/01/22
A	LC	First Release	08/01/22

Rev.	Initial	Description	Date
Status			
●		For discussion	
●		For approval	
●		For construction	

Job Title
Pantygwrndy
Cardigan
SA43 3NP

Drawing Title
Proposed Cubicle Shed
A487 Access

Drawing Type
Planning Drawing

Scale for Planning Purposes
Report any discrepancies to Trevor Hopkins Associates Ltd.

© All rights, including copyright, in the content of this document are owned or controlled for these purposes by Trevor Hopkins Associates Ltd. Except where expressly stated otherwise, you are not permitted to copy, reproduce, adapt or change in any way the content of this document for any other purpose whatsoever without the prior written permission of Trevor Hopkins Associates Ltd.

Drawing Number P-1693	Revision B	Sheet 06
---------------------------------	----------------------	--------------------

☎ (01239) 821010
✉ design@trevorhopkins.com

Trevor Hopkins Associates Ltd
Parc House, Parc Teifi, Cardigan, Ceredigion, SA43 1EW
\\hars\resources\T16A-Dropbox\T16A-Files\Drawings\07-Numbered Projects\1693-Pantygwrndy\06-1693A.dgn