



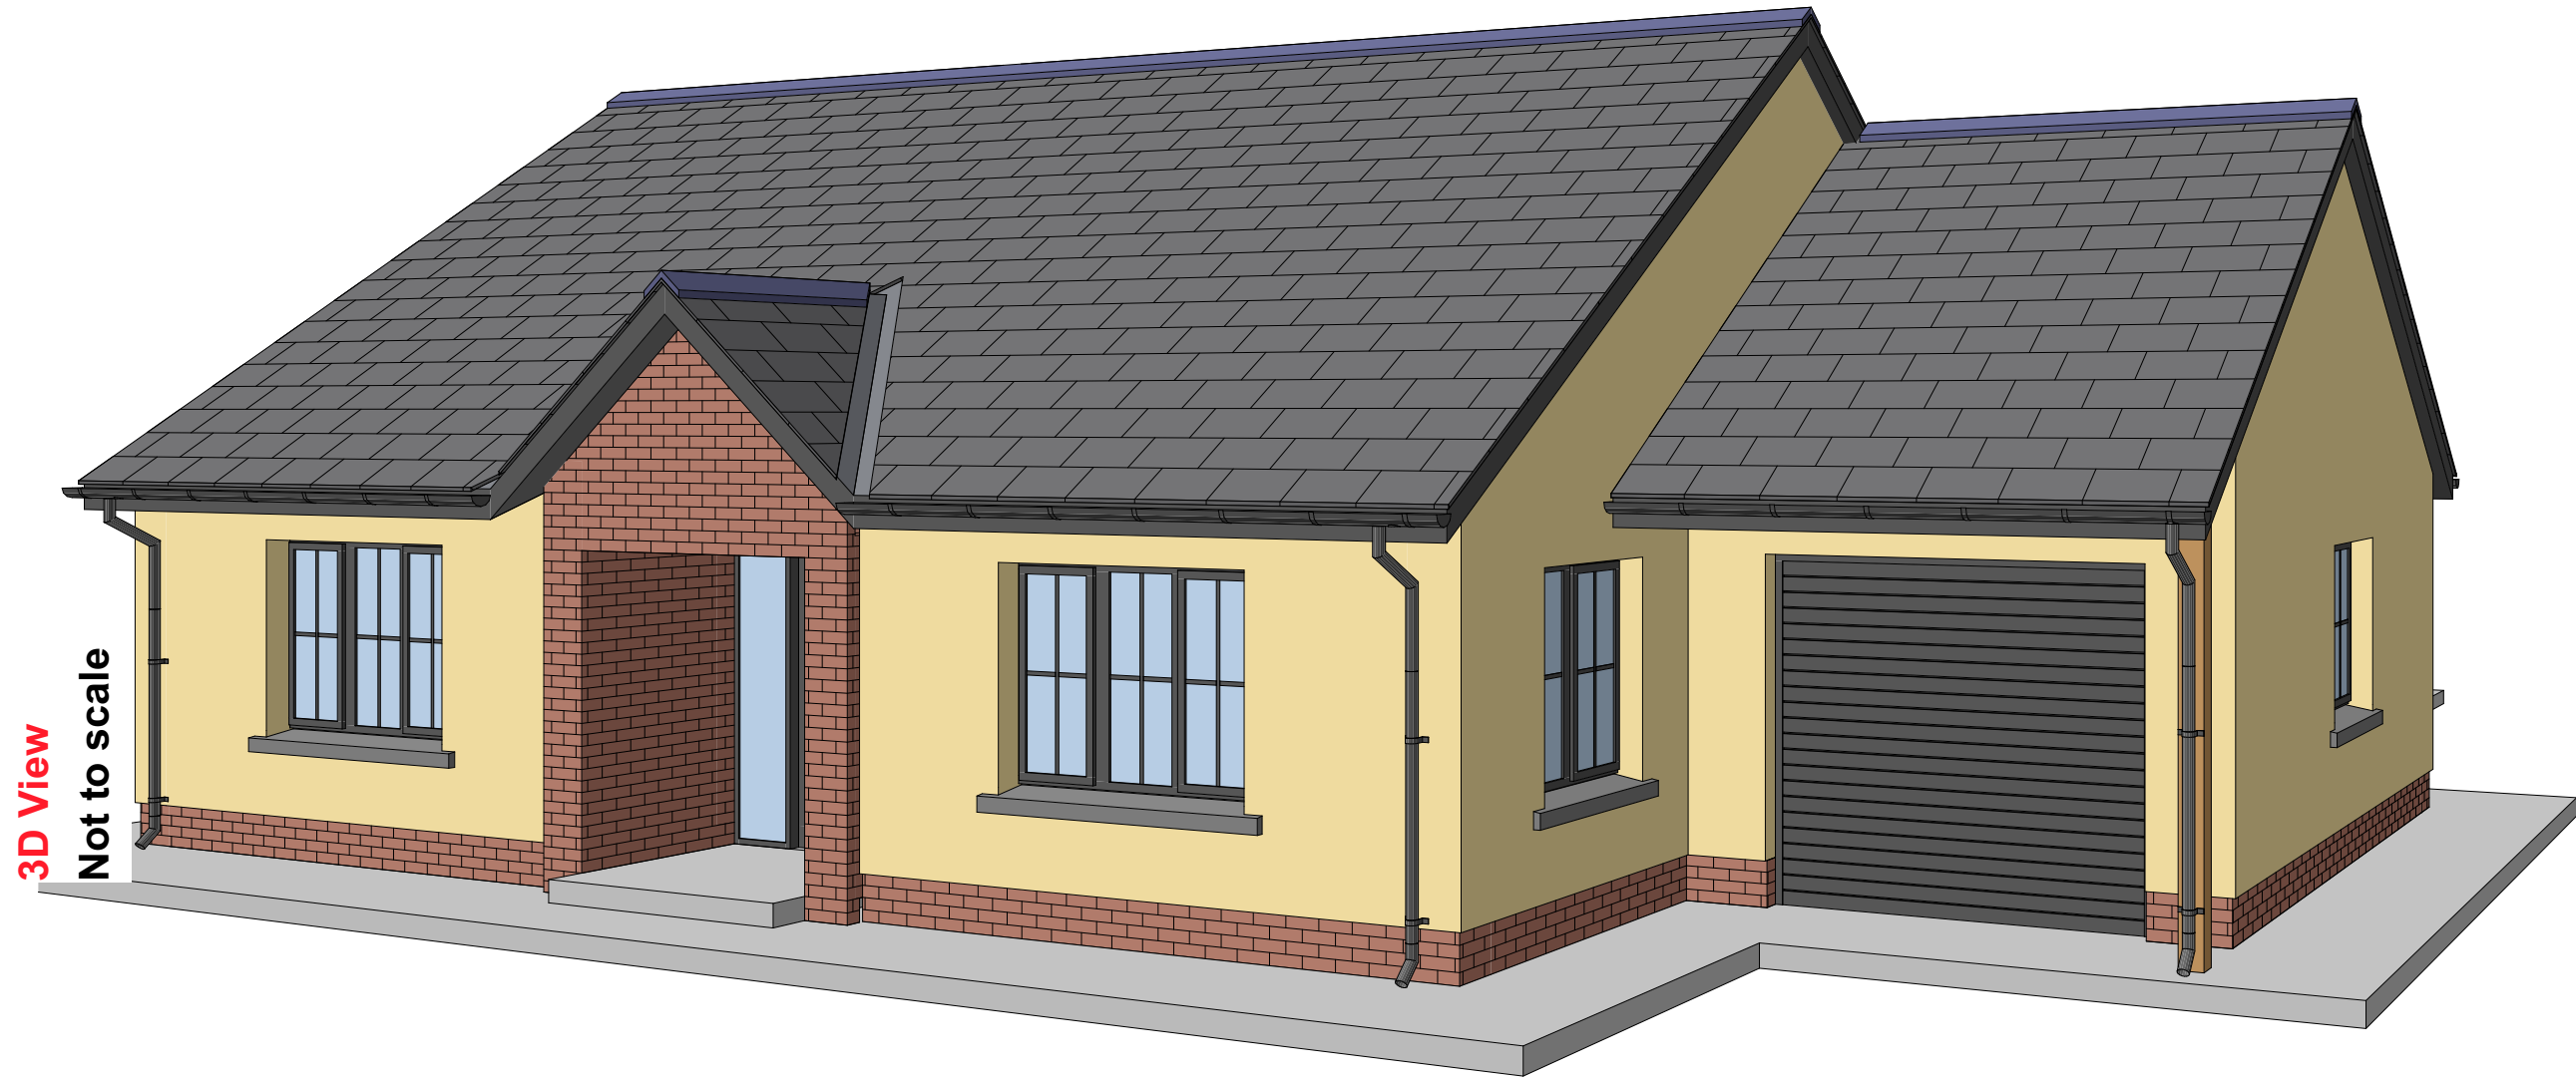


Roof Plan
1:100

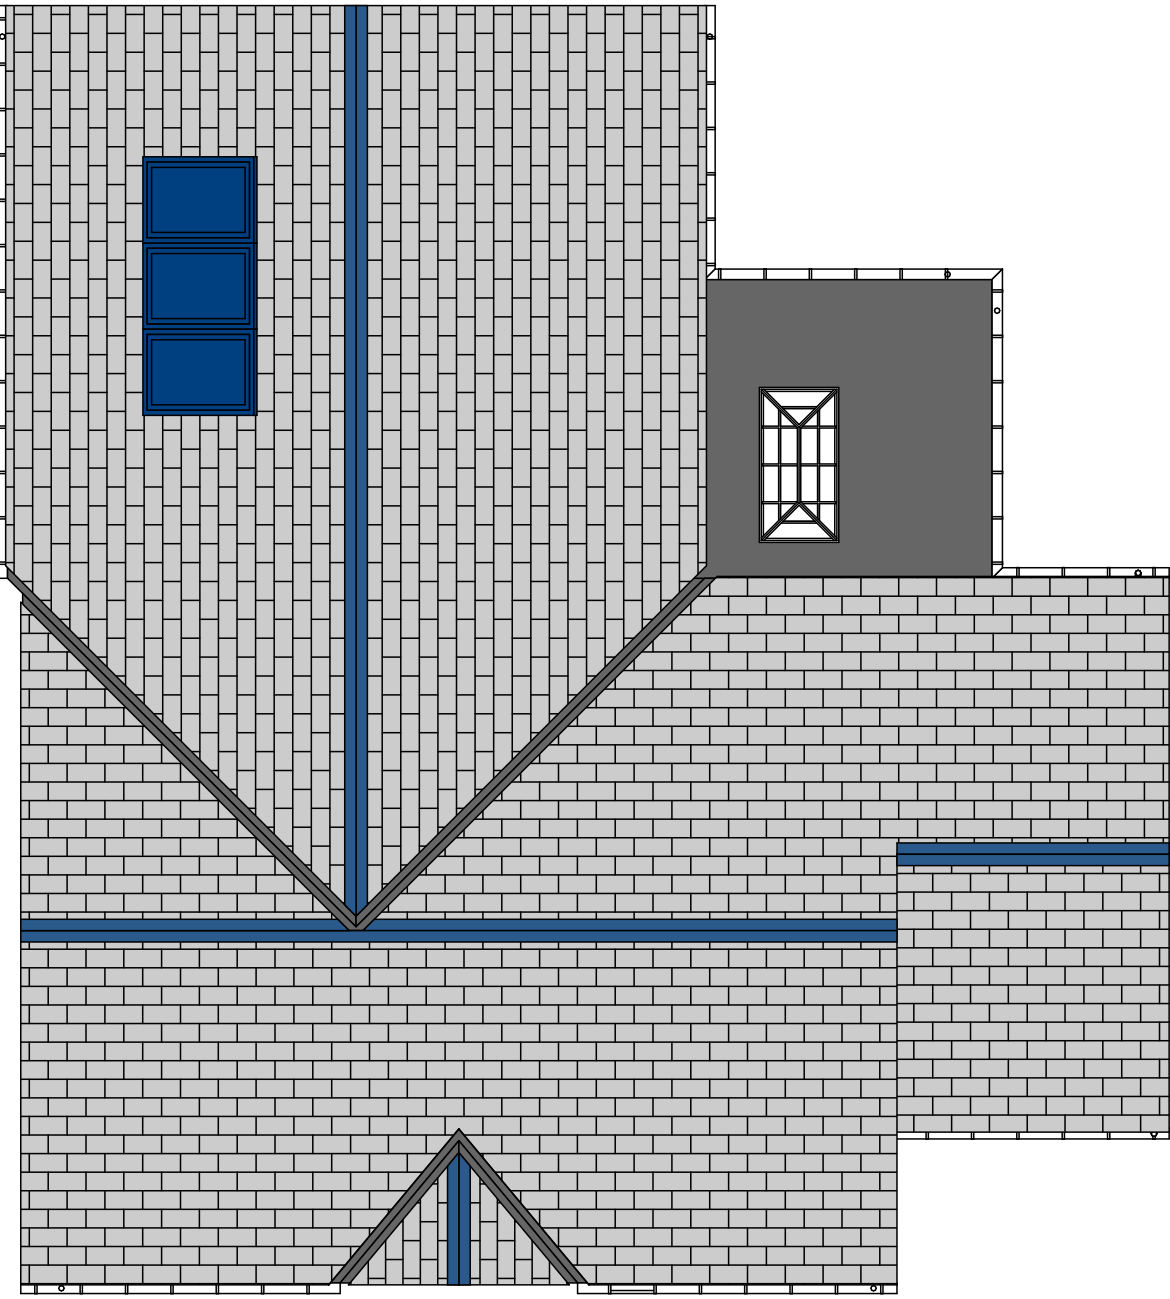

5.990



Front

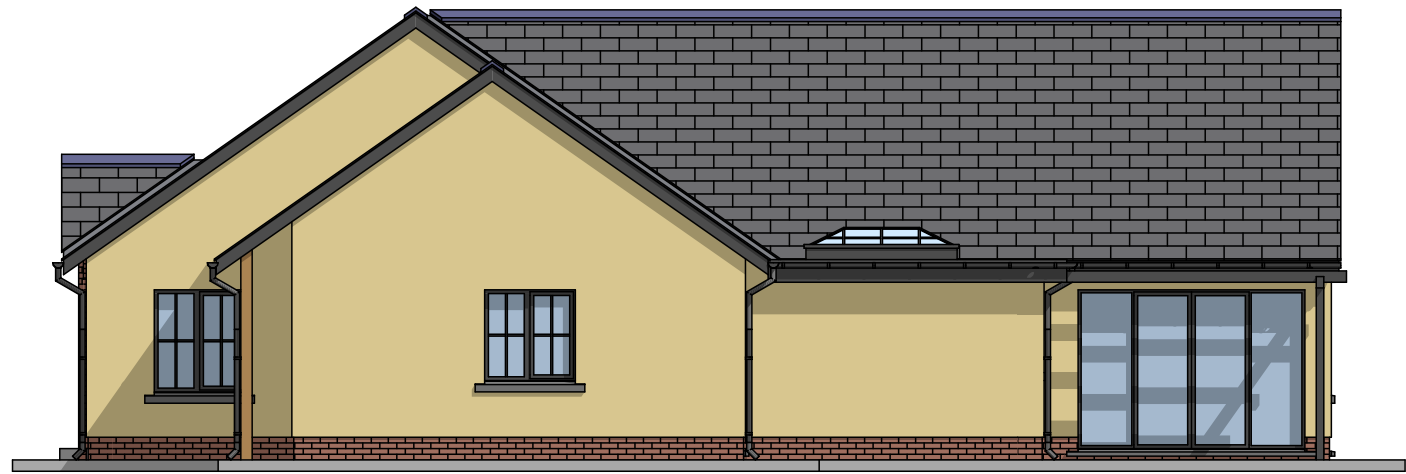

Right




Rear



Left

Ground Floor Plan
1:50

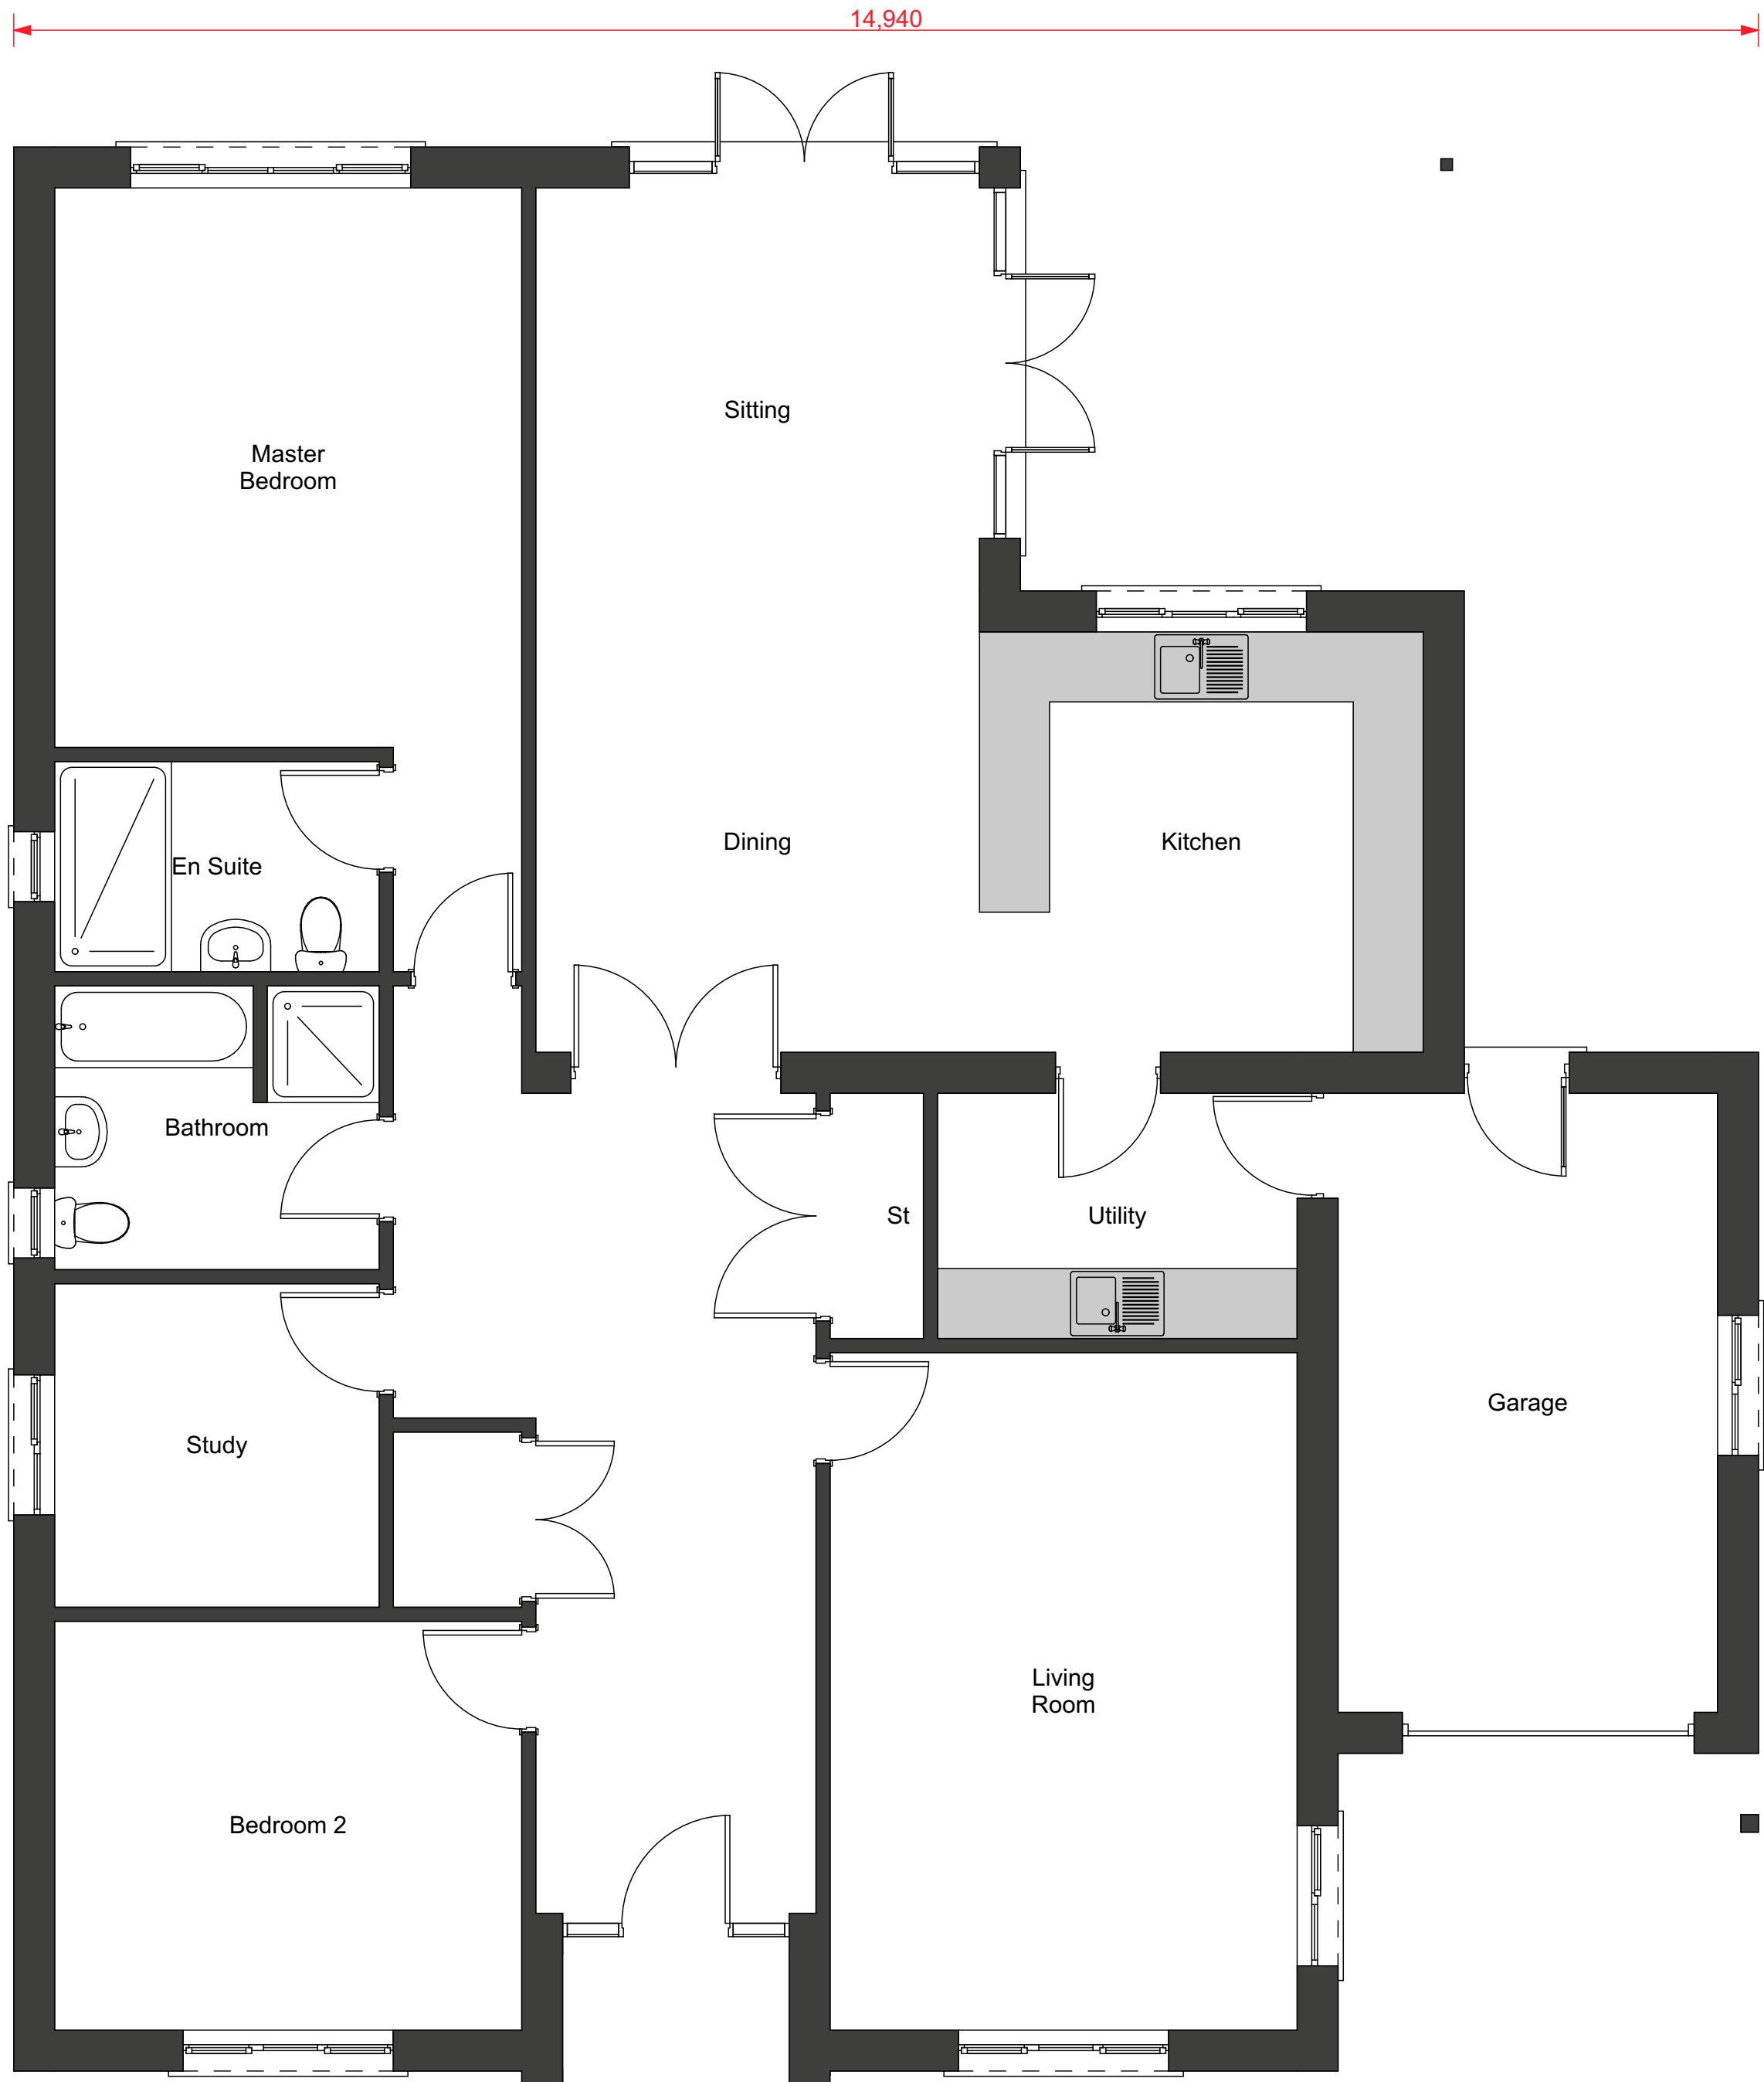


Finishes

Item	Type	Colour
Ridge tiles	Dry vented clay	Blue / Black
Roof slates	Non-asbestos	Blue / Black
Verges	Dry vented	Natural
Fascias, Soffits & barges	PVC-u	Dark Grey
Gutters	PVC-u	Black
Downpipes	PVC-u	Black
Walls	Render	Sandstone
Windows	PVC-u	Dark Grey
Window cills	Pre-cast concrete	Natural
External doors	Homesafe	Dark Grey
Plinths	Brick	Natural

B	LC	Amended House Type	03/08/22
A	SL	Planning Drawing	28/11/21
Rev.	Initial	Description	Date

Status

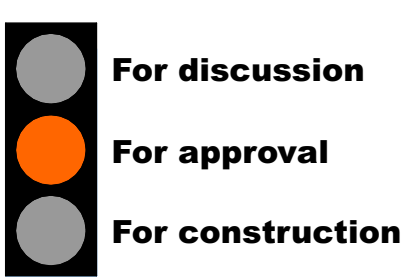

Job Title

Maes y Dderwen
Cardigan
Ceredigion
SA43 1PE

Drawing Title

Proposed Housing Development
3 Bed Bungalow. Plot 10

Drawing Type

Planning Drawing

Scale for Planning Purposes

Report any discrepancies to Trevor Hopkins Associates Ltd.

© All rights, including copyright, in the content of this document are owned or controlled for these purposes by Trevor Hopkins Associates Ltd. Except where expressly stated otherwise, you are not permitted to copy, reproduce, adapt or change in any way the content of this document for any other purpose whatsoever without the prior written permission of Trevor Hopkins Associates Ltd.

Drawing Number	Revision	Sheet
P2-10-707	B	01

(01239) 621010
@ design@trevorhopkins.com



Trevor Hopkins Associates

Parc House, Parc Teifi, Cardigan, Ceredigion, SA43 1EW

Users\ecowar\THA\Dropbox\THA Files\Drawings\00 11 Drawings\707 - Maes y Dderwen\Planning\Plots Phase 2\P2-10-707B.plt Original: A1