

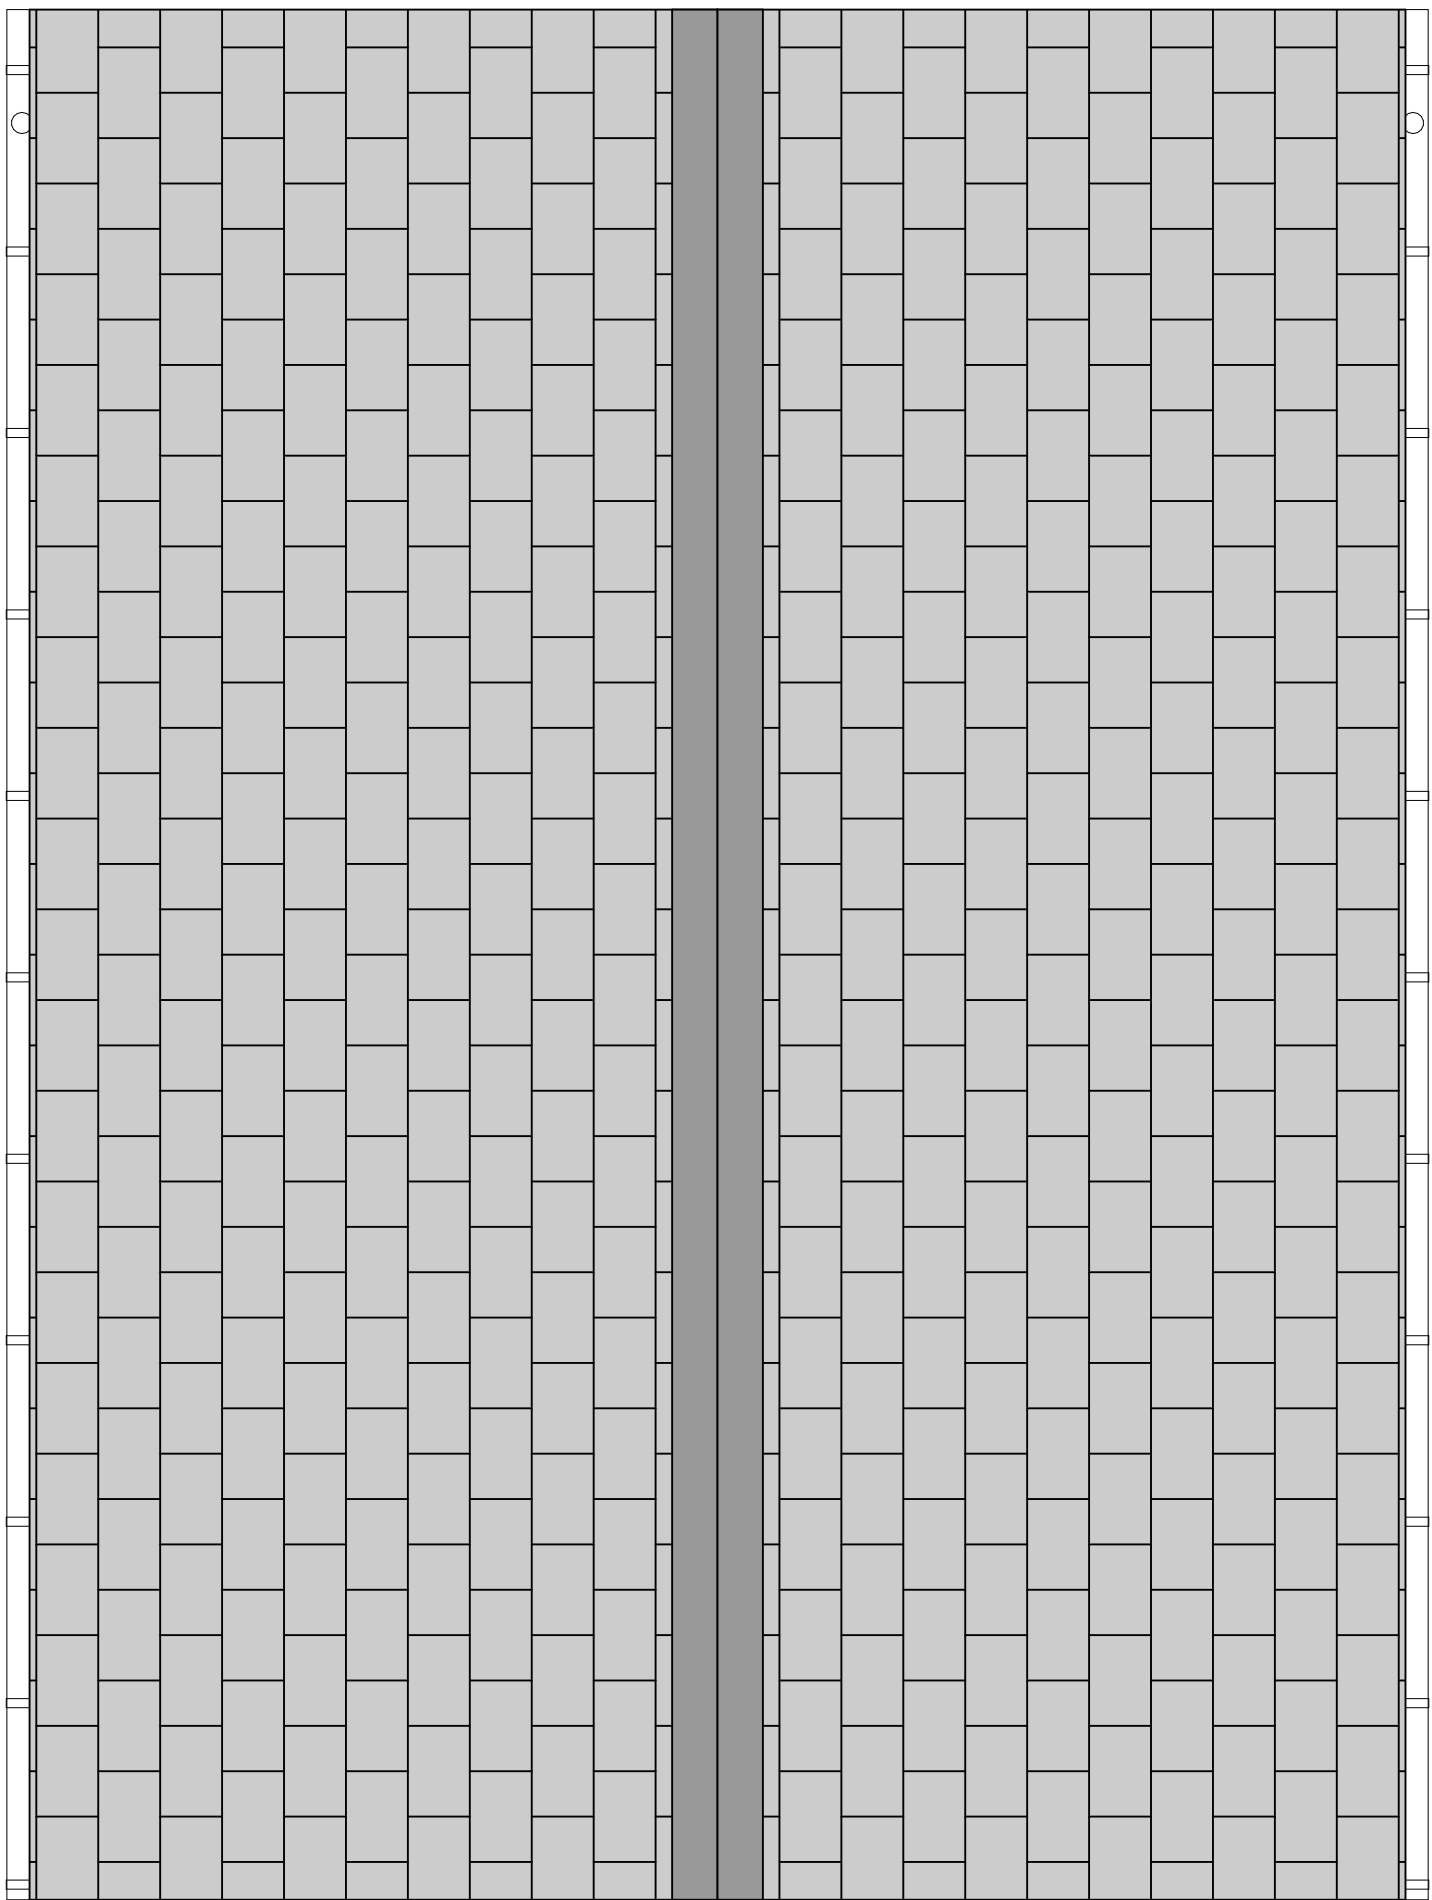


Roof Plan
1:25

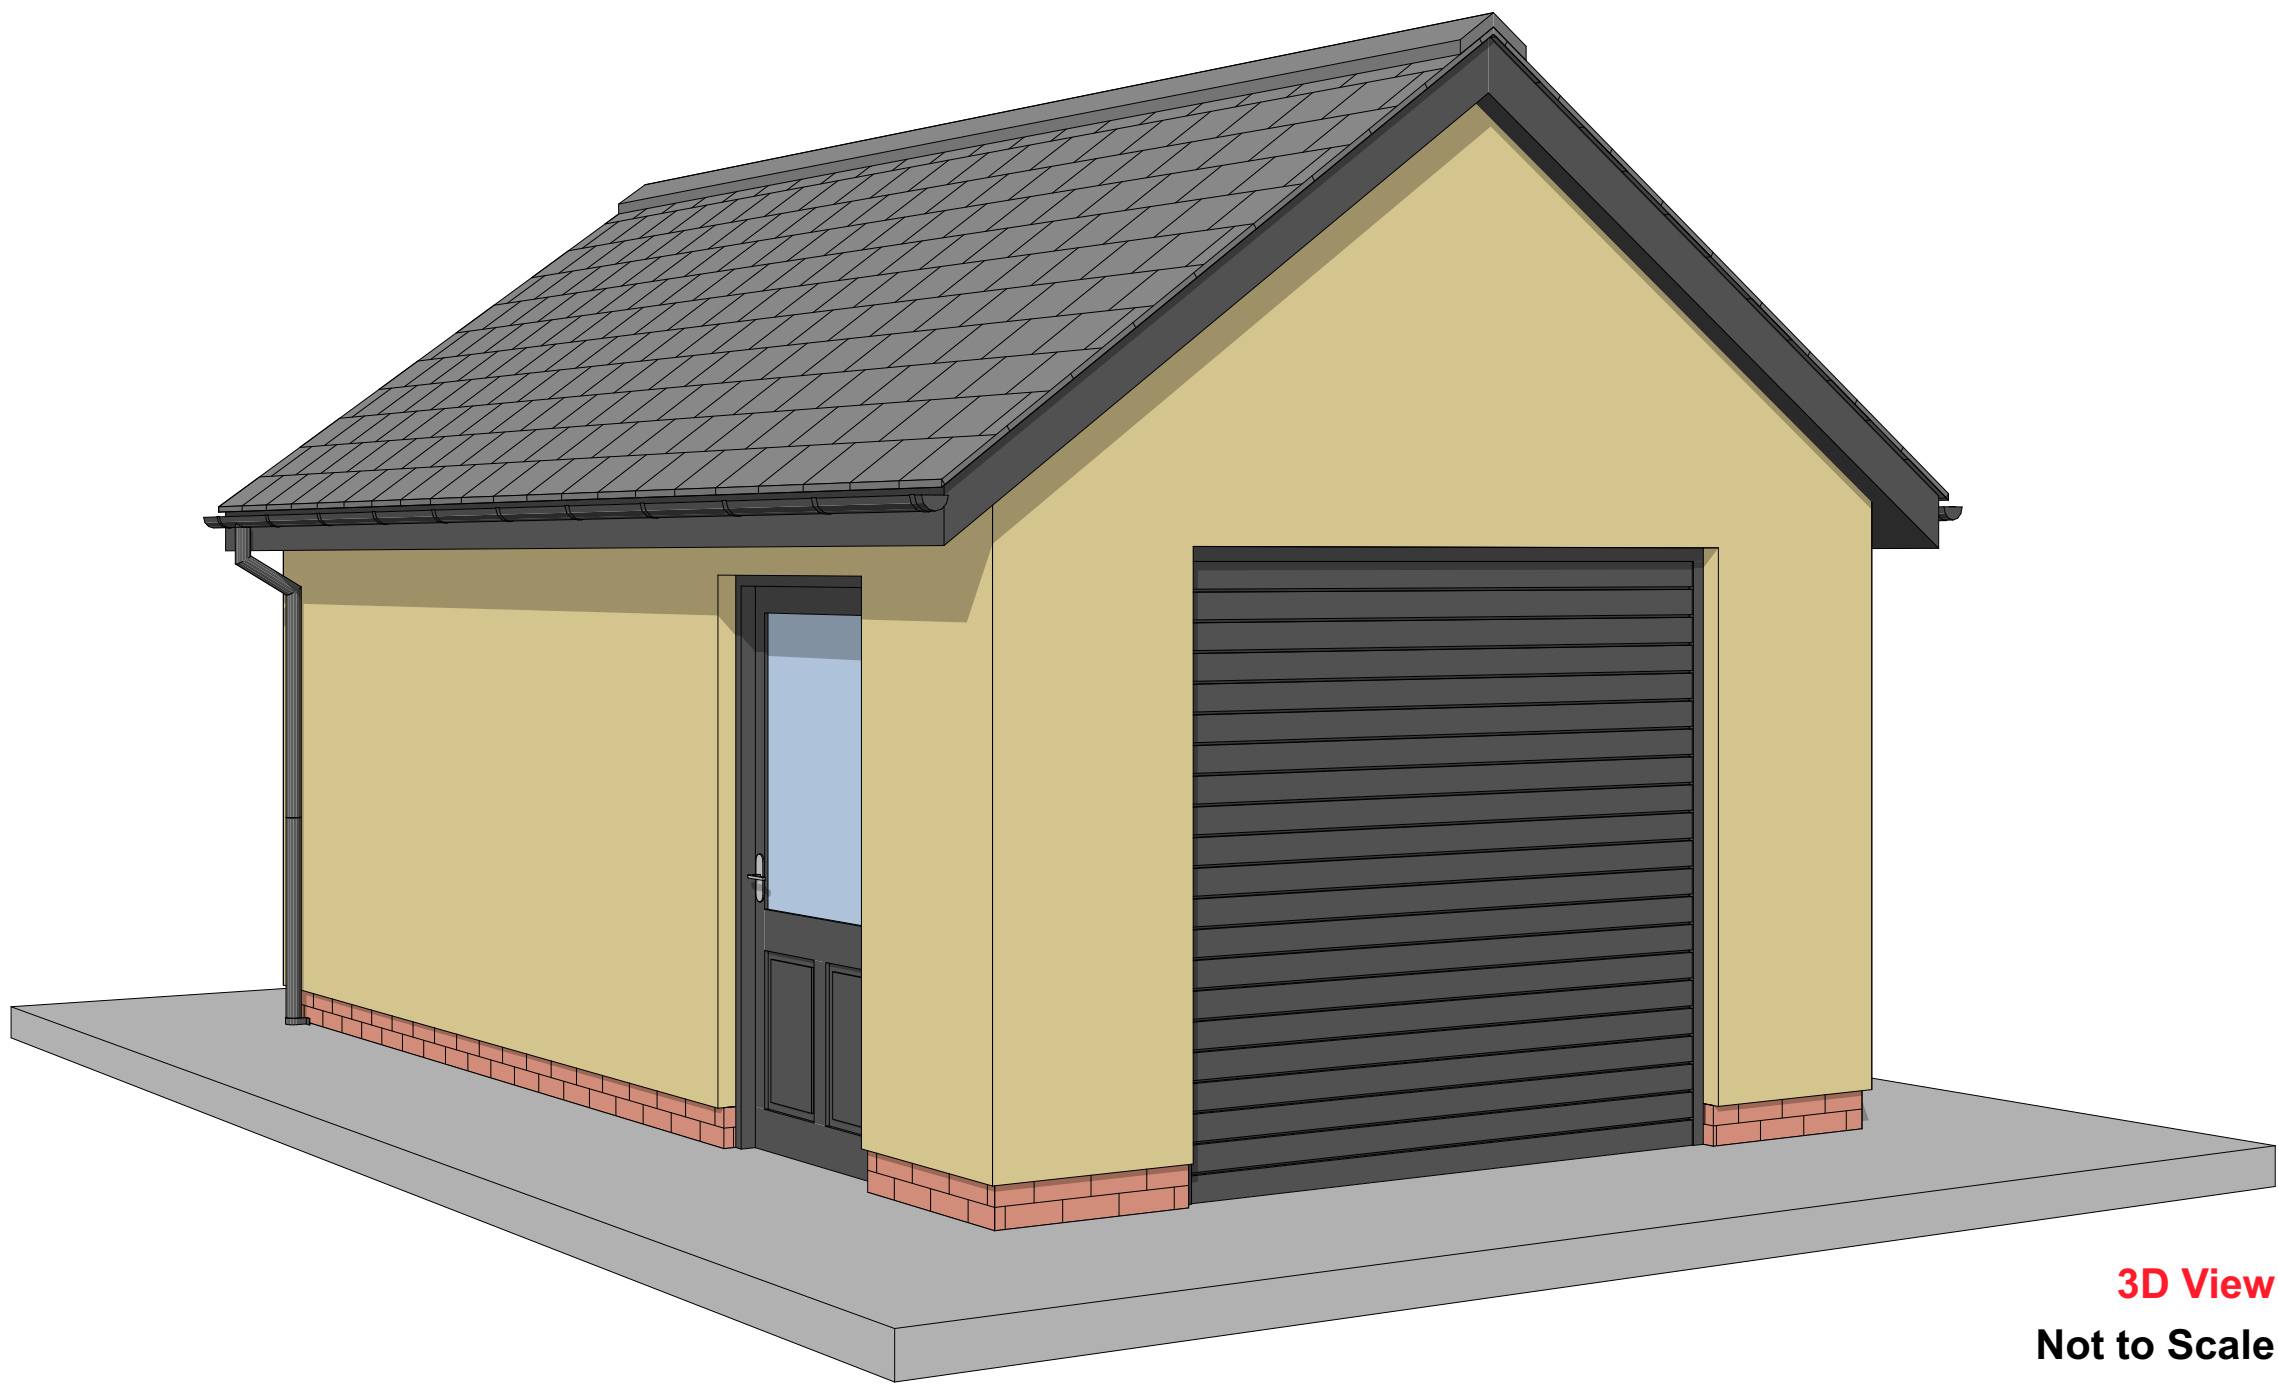

Ground Floor Plan
1:25

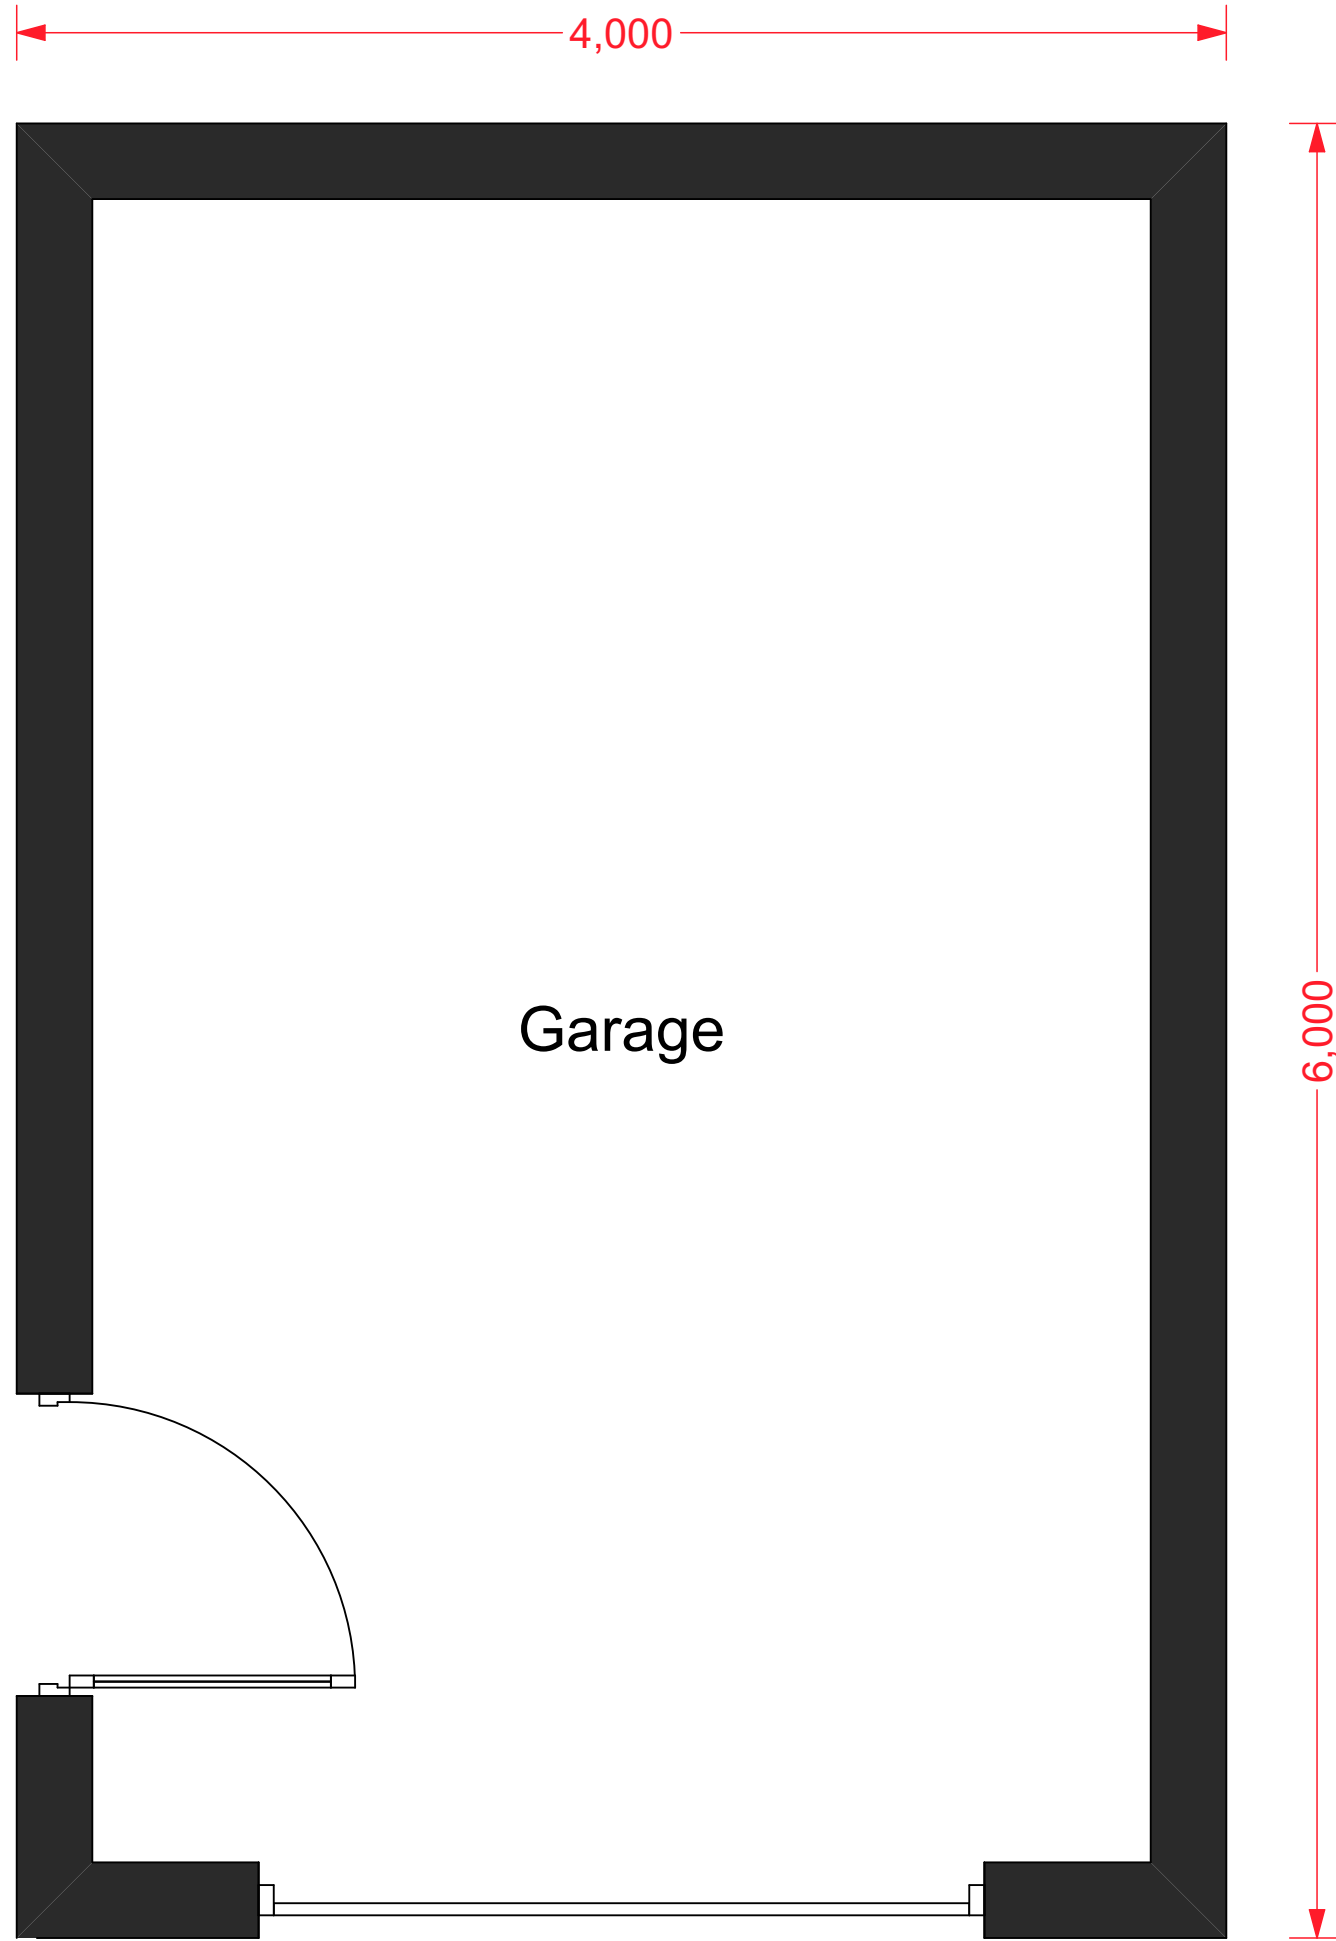


3D View
Not to Scale


Front




Right

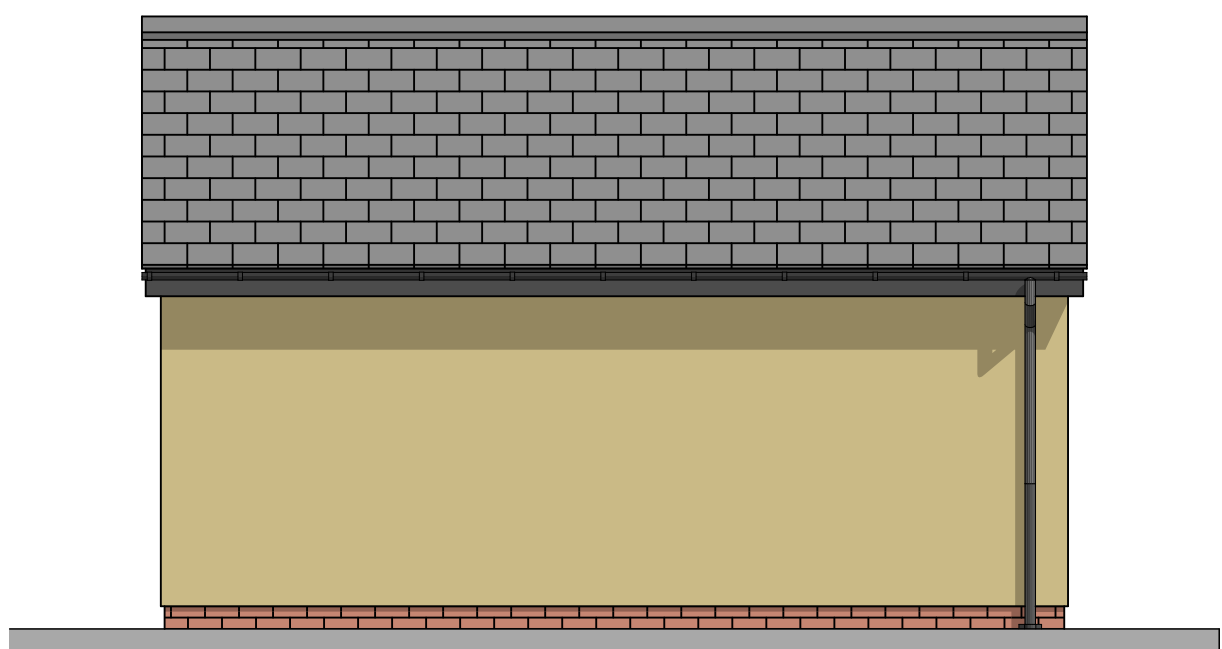

Rear

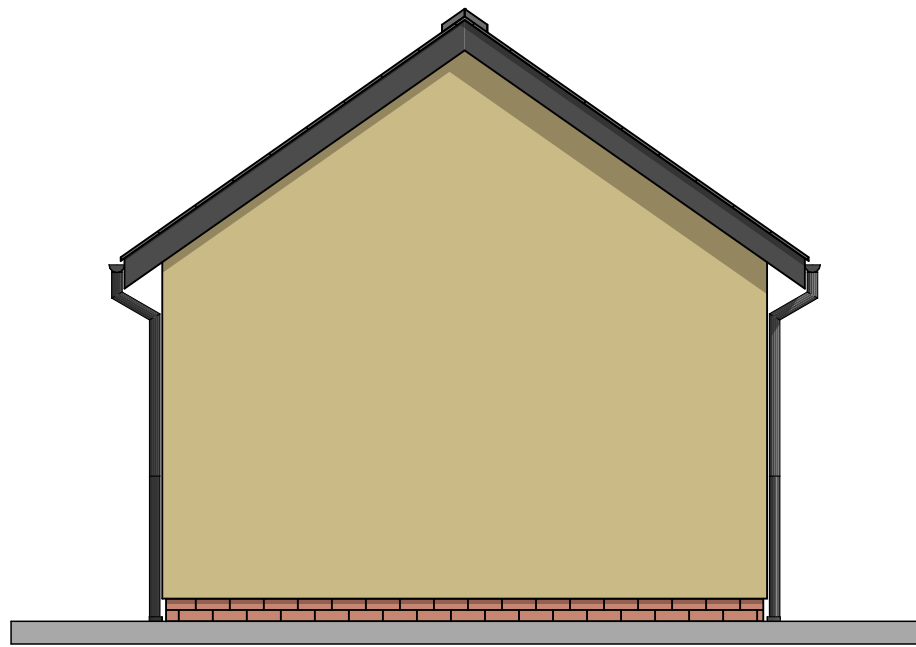

Left

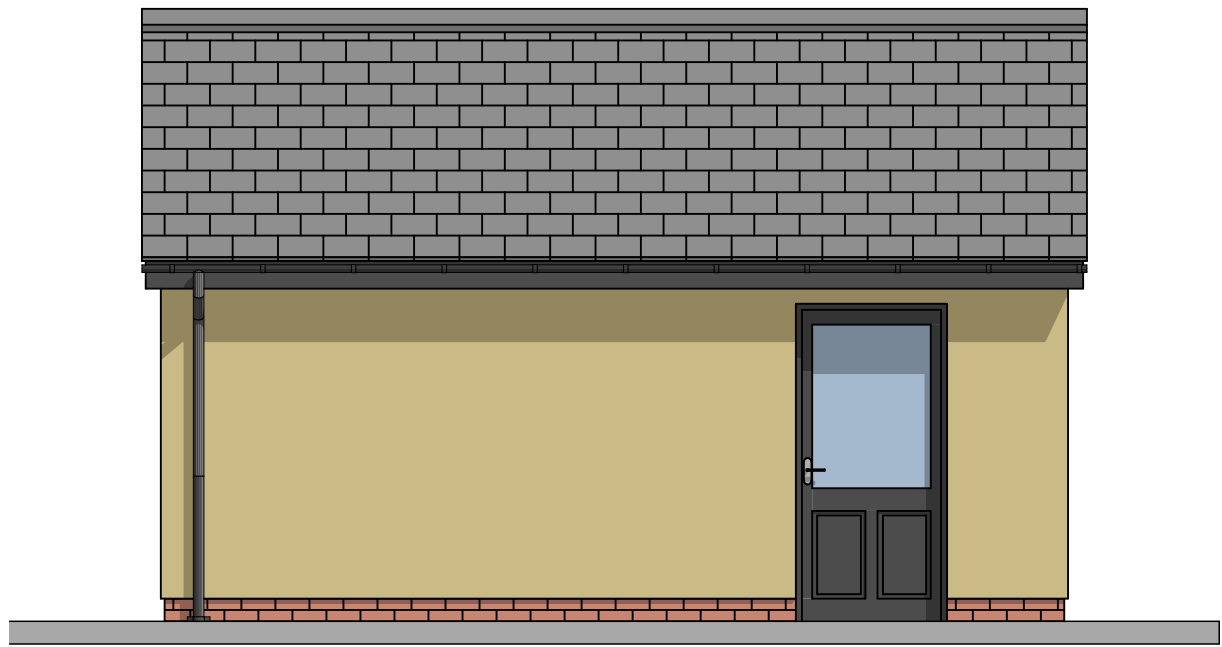

Elevations
1:50

Finishes


Item	Type	Colour
Ridge tiles	Dry Vented Clay	Blue / Black
Roof slates	Non-asbestos	Blue / Black
Verges	Dry Vented	Natural
Fascias, Soffits & barges	PVC-u	Dark Grey
Gutters	PVC-u	Black
Downpipes	PVC-u	Black
Walls	Render / Brick	Sandstone / Brown
Windows	PVC-u	Dark Grey
Window cills	Pre-cast Concrete	Natural
External doors	Homesafe	Dark Grey

Rev.	Initial	Description	Date
A	SL	First Release	07/06/22

For discussion

For approval

For construction

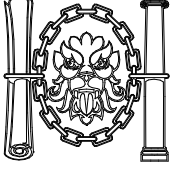 **CIAT**
REGISTERED PRACTICE

Job Title

Maes y Dderwen
Cardigan
Ceredigion
SA43 1PE

Drawing Title

Proposed Housing Development
Garage. Floor Plan, Roof Plan, Elevations & 3D Views. Plot 16

Drawing Type

Planning Drawing

DO NOT SCALE
If in Doubt - Ask!

Use only figured dimensions.
All dimensions to be confirmed on site.
Report any discrepancies to Trevor Hopkins Associates Ltd.

© All rights, including copyright, in the content of this document are owned or controlled for these purposes by Trevor Hopkins Associates Ltd. Except where expressly stated otherwise, you are not permitted to copy, reproduce, adapt or change in any way the content of this document for any other purpose whatsoever without the prior written permission of Trevor Hopkins Associates Ltd.

Drawing Number


P2-16-707


Revision


A

Sheet

02

 (01239) 621010

  design@trevorhopkins.com



Trevor Hopkins Associates *Ltd*

Parc House, Parc Teifi, Cardigan, Ceredigion, SA43 1EW

Users\ecowen\THA Dropbox\THA Files\Drawings\00 11 Drawings\707 - Maes y Dderwen\Planning\Plots Phase 2\P2-16-707A.dgn

Original: A1