


First Floor Plan  
1:50



Ground Floor Plan  
1:50

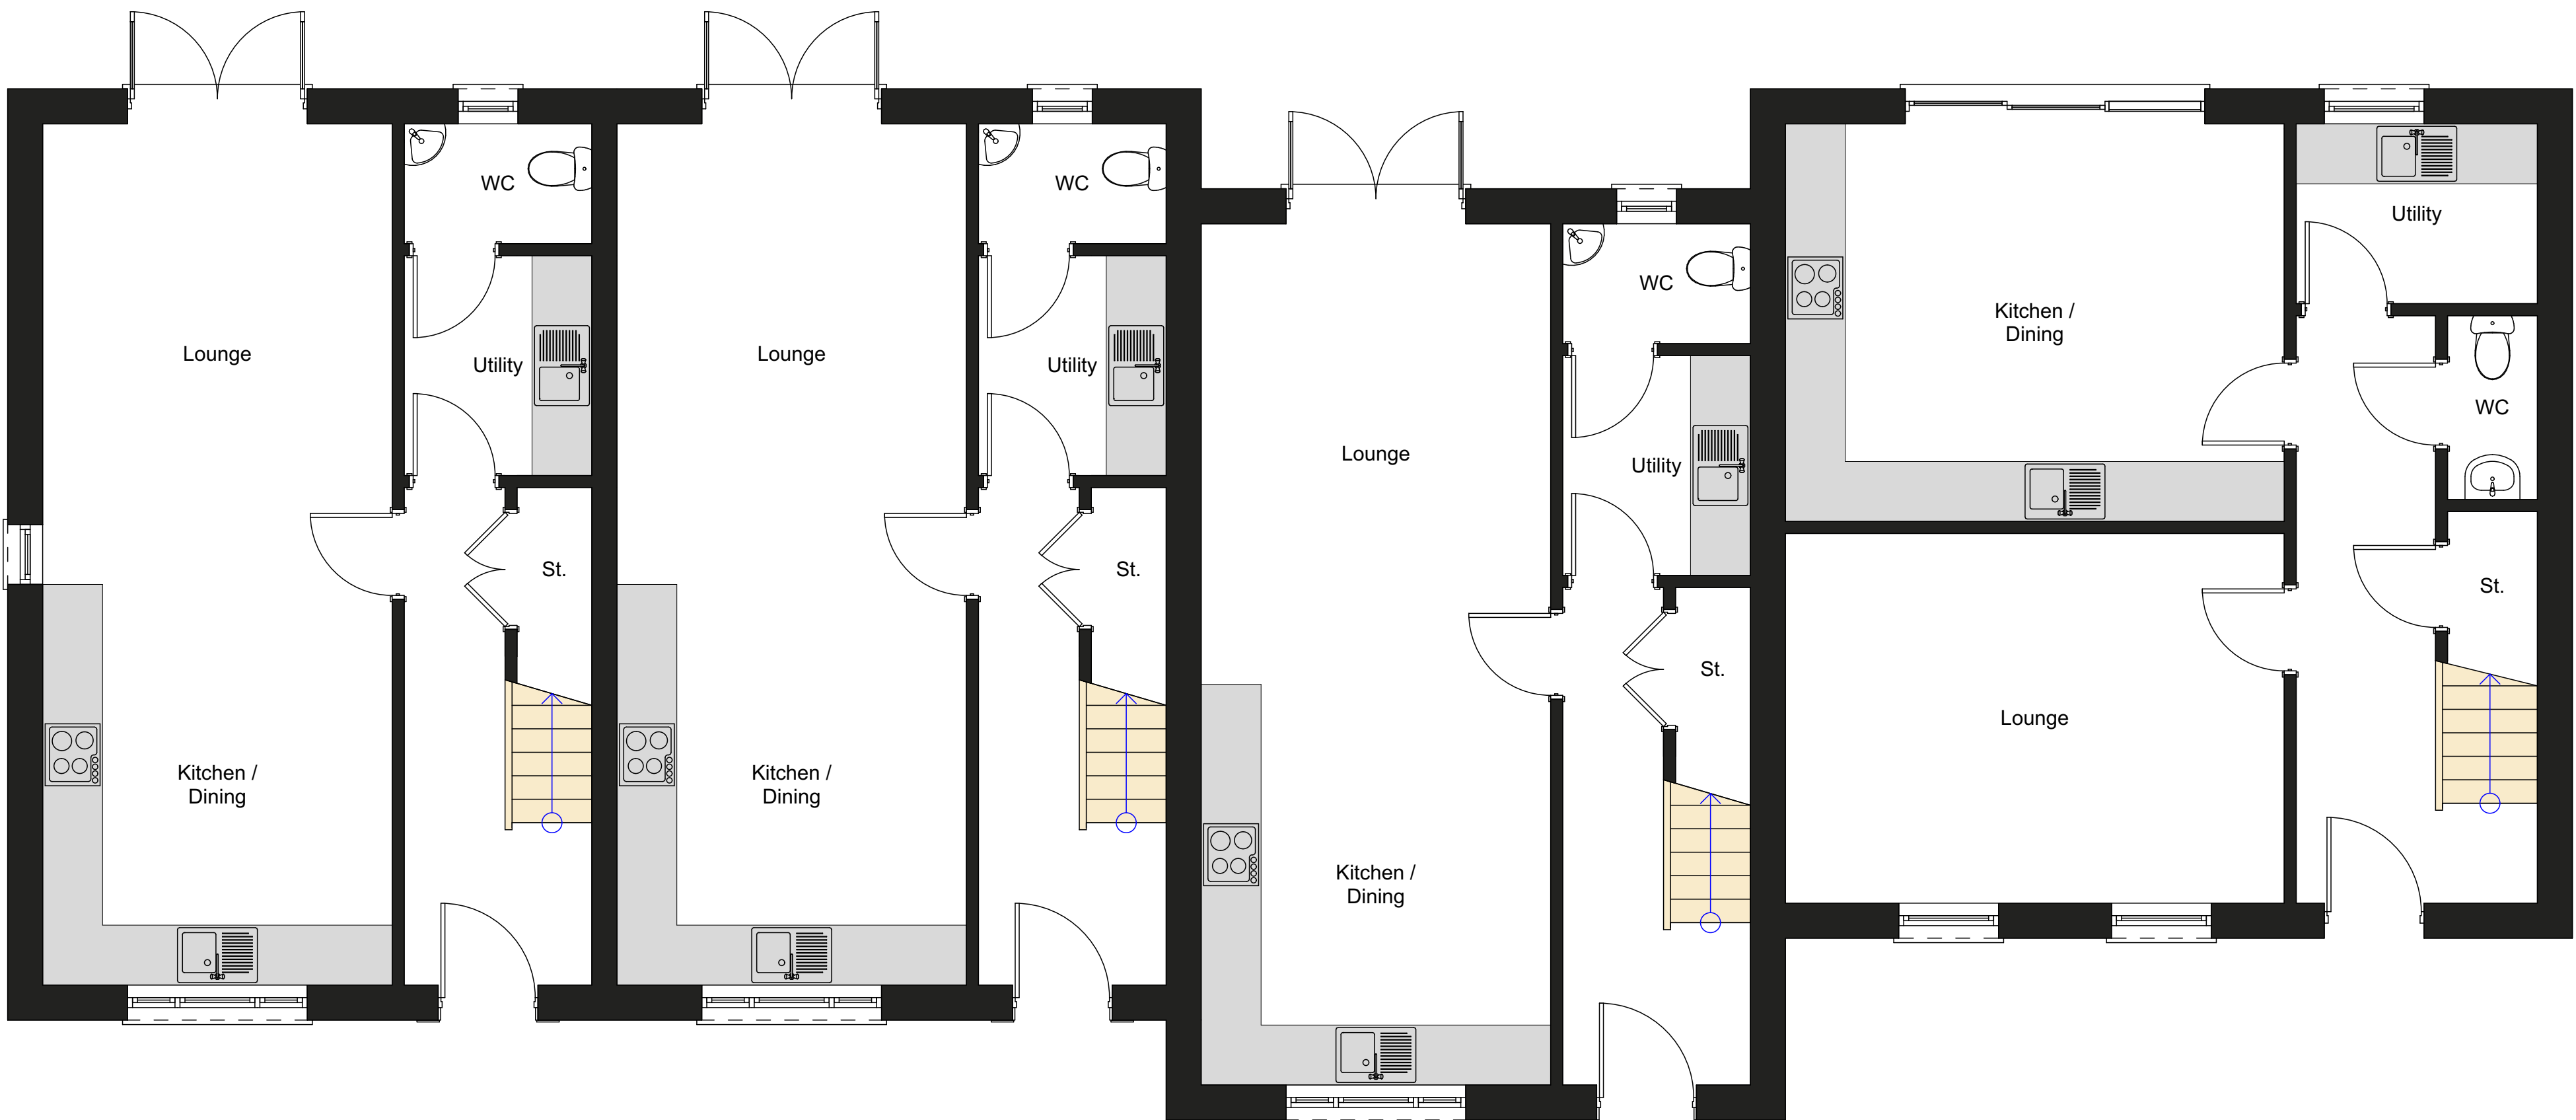

Rev.	Initial	Description	Date
A	SL	Planning Drawing	28/11/21

Status

☒ For discussion

☐ For approval

☐ For construction



Job Title  
Maes y Dderwen  
Cardigan  
Ceredigion  
SA43 1PE

Drawing Title  
Proposed Housing Development  
3 Bed Terraced Houses. Plots 18 - 21

Drawing Type  
Planning Drawing. Ground Floor & First Floor Plans

**DO NOT SCALE** Use only figured dimensions.  
**If in Doubt - Ask!** All dimensions to be confirmed on site.  
Report any discrepancies to Trevor Hopkins Associates Ltd.

© All rights, including copyright, in the content of this document are owned or controlled for these purposes by Trevor Hopkins Associates Ltd. Except where expressly stated otherwise, you are not permitted to copy, reproduce, adapt or change in any way the content of this document for any other purpose whatsoever without the prior written permission of Trevor Hopkins Associates Ltd.

Drawing Number	Revision	Sheet
P2-18-21-707	A	01

(01239) 621010  
@ design@trevorhopkins.com

**Trevor Hopkins Associates**  
Parc House, Parc Teifi, Cardigan, Ceredigion, SA43 1EW