



Roof Plan  
1:50

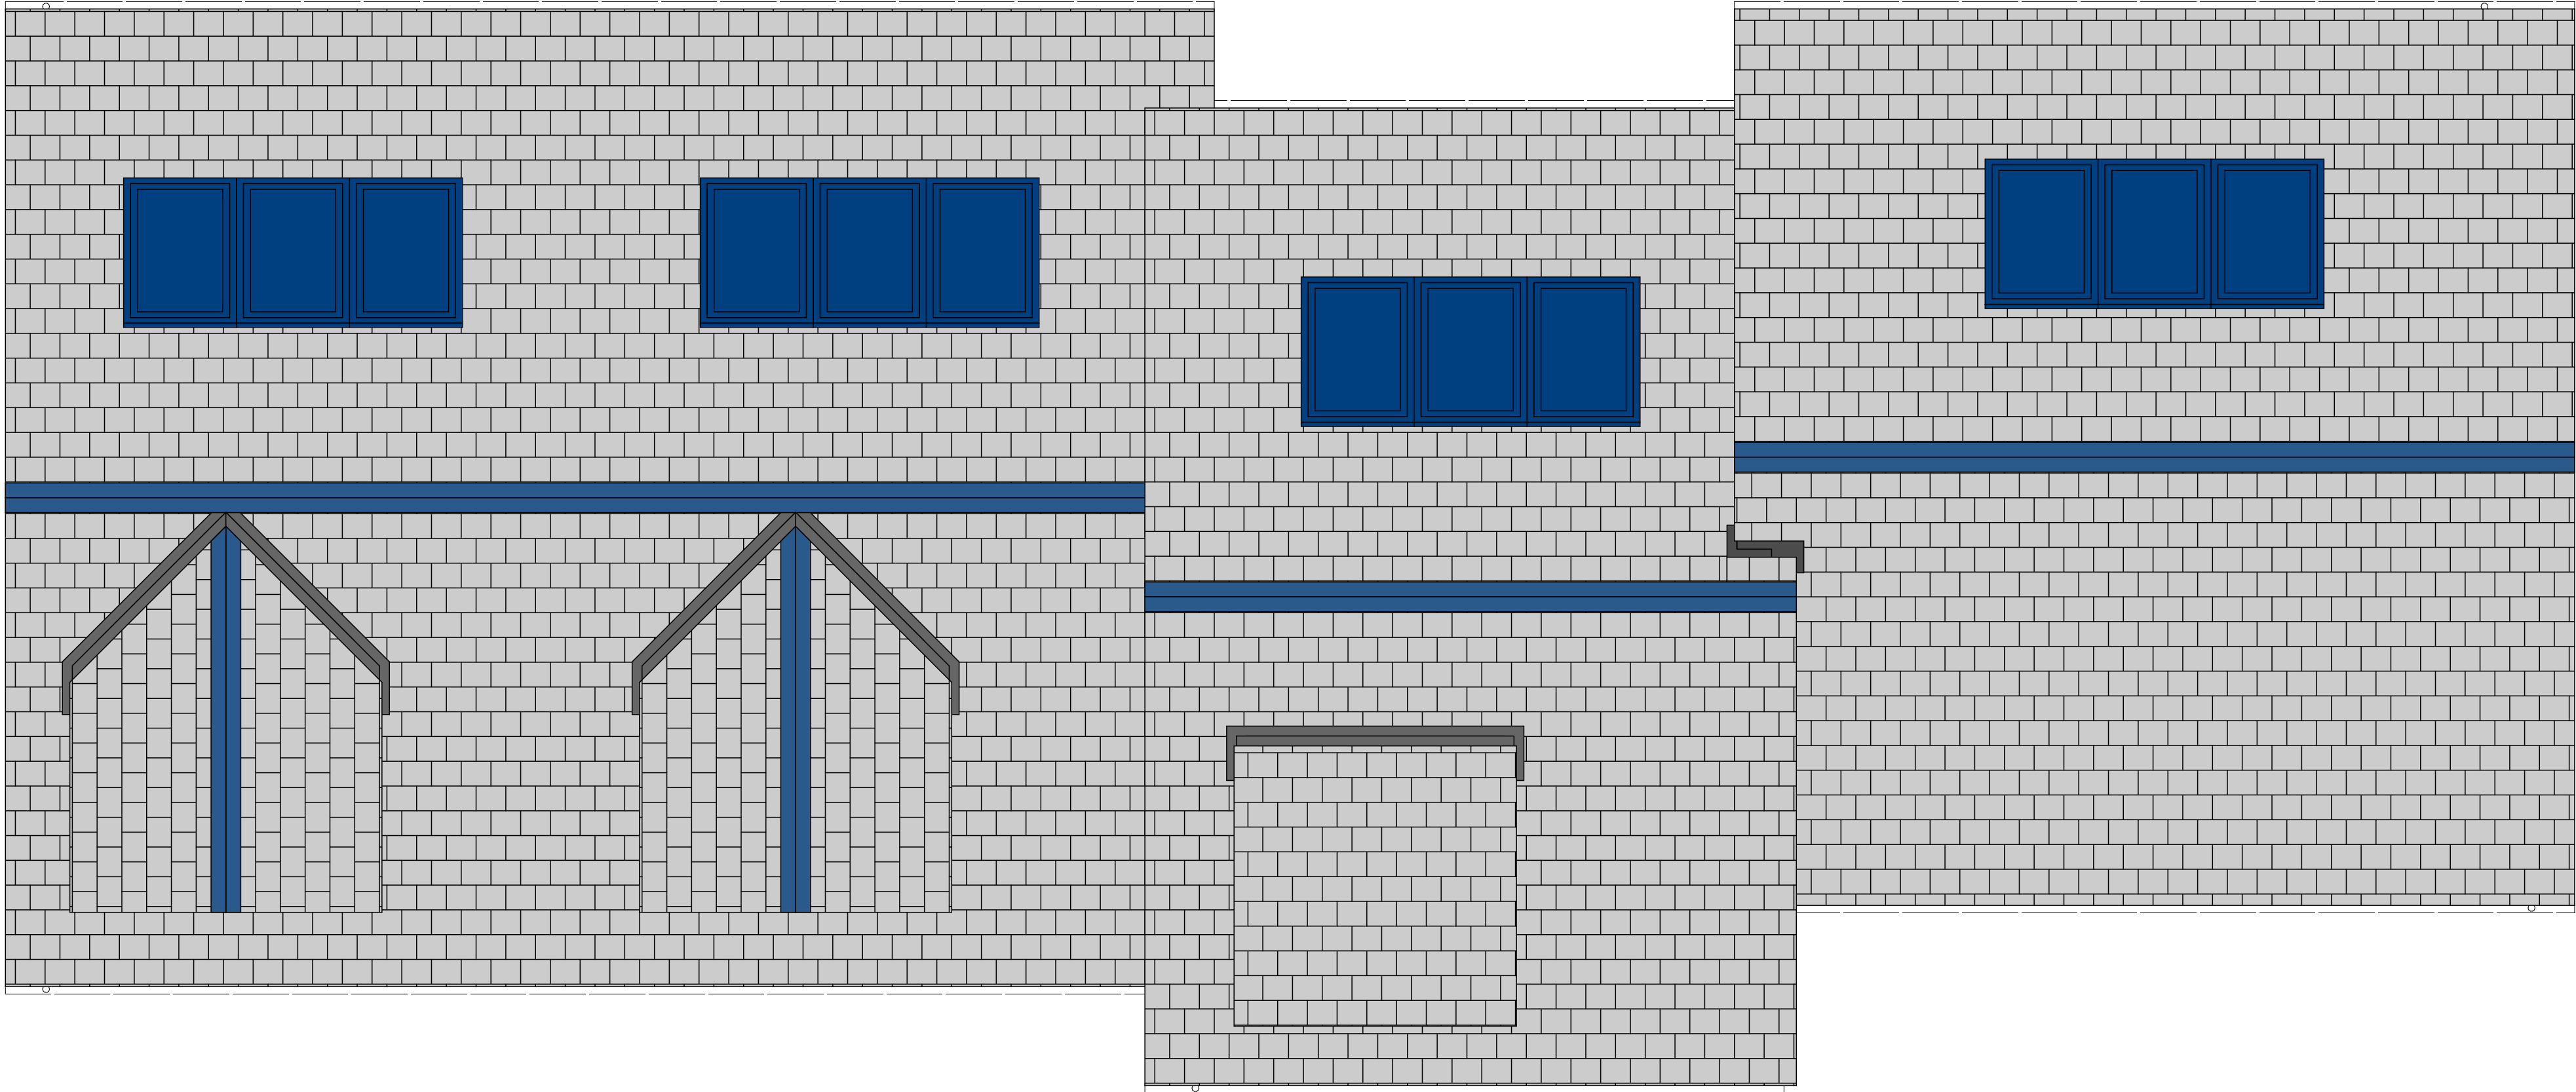

Second Floor Plan  
1:50

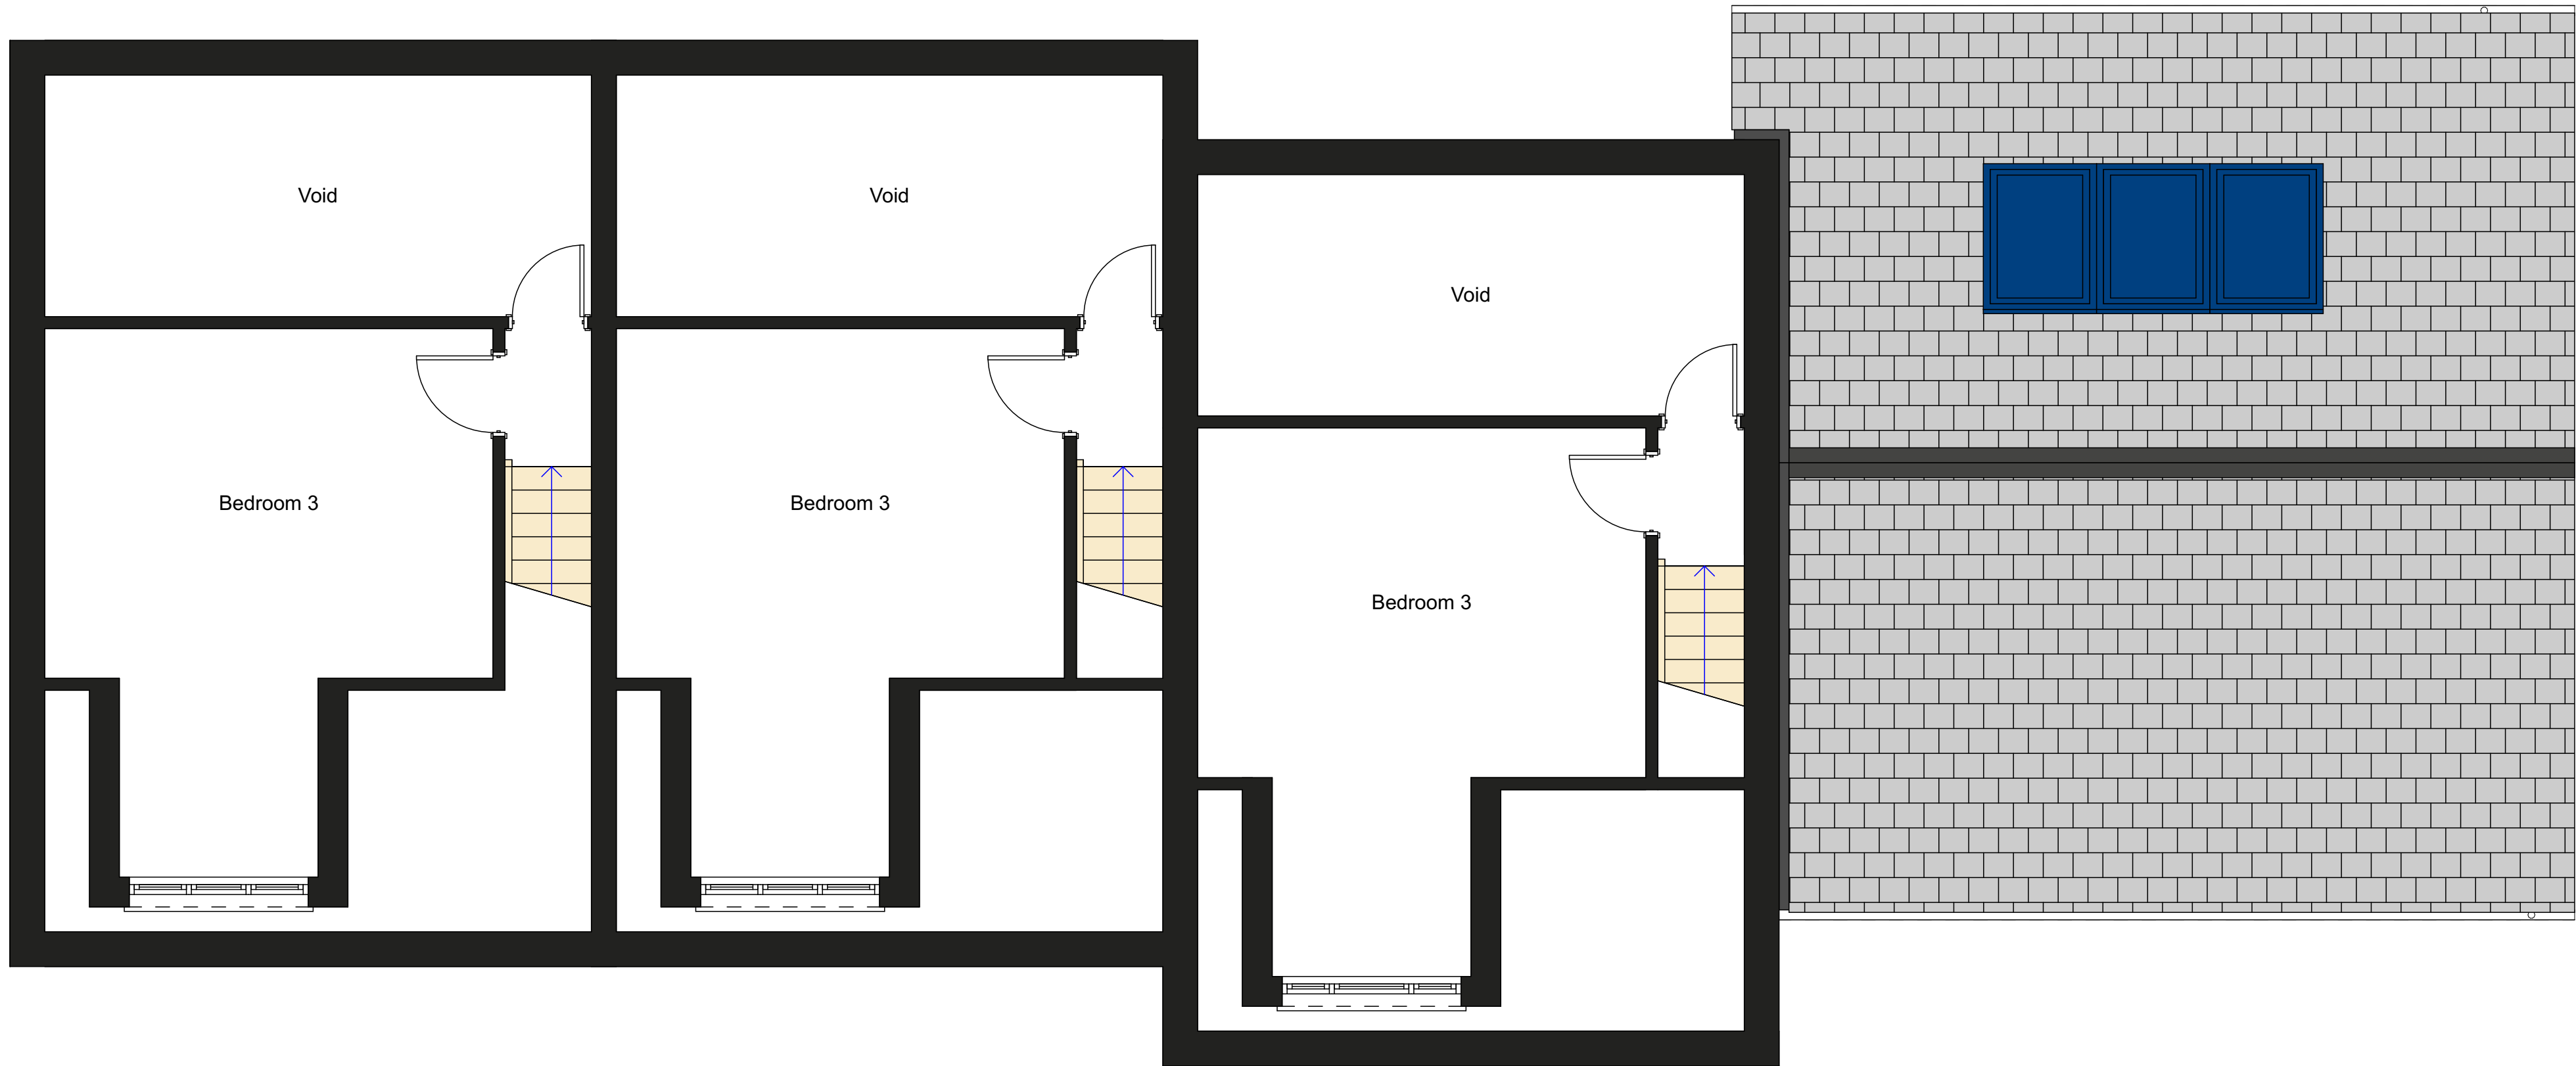


A	SL	Planning Drawing	28/11/21
Rev.	Initial	Description	Date

For discussion

For approval

For construction

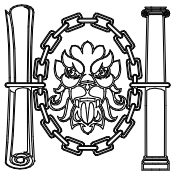

**CIAT**  
REGISTERED PRACTICE

**Job Title**  
**Maes y Dderwen**  
Cardigan  
Ceredigion  
SA43 1PE

**Drawing Title**  
**Proposed Housing Development**  
**3 Bed Terraced Houses. Plots 18 - 21**

**Drawing Type**  
Planning Drawing. Second Floor & Roof Plans

**DO NOT SCALE** Use only figured dimensions.  
**If in Doubt - Ask!** All dimensions to be confirmed on site.  
Report any discrepancies to Trevor Hopkins Associates Ltd.

© All rights, including copyright, in the content of this document are owned or controlled for these purposes by Trevor Hopkins Associates Ltd. Except where expressly stated otherwise, you are not permitted to copy, reproduce, adapt or change in any way the content of this document for any other purpose whatsoever without the prior written permission of Trevor Hopkins Associates Ltd.

Drawing Number	Revision	Sheet
<b>P2-18-21-707</b>	<b>A</b>	<b>02</b>

(01239) 621010  
@ design@trevorhopkins.com



**Trevor Hopkins Associates**  
**Parc House, Parc Teifi, Cardigan, Ceredigion, SA43 1EW**