




Roof Plan
1:50

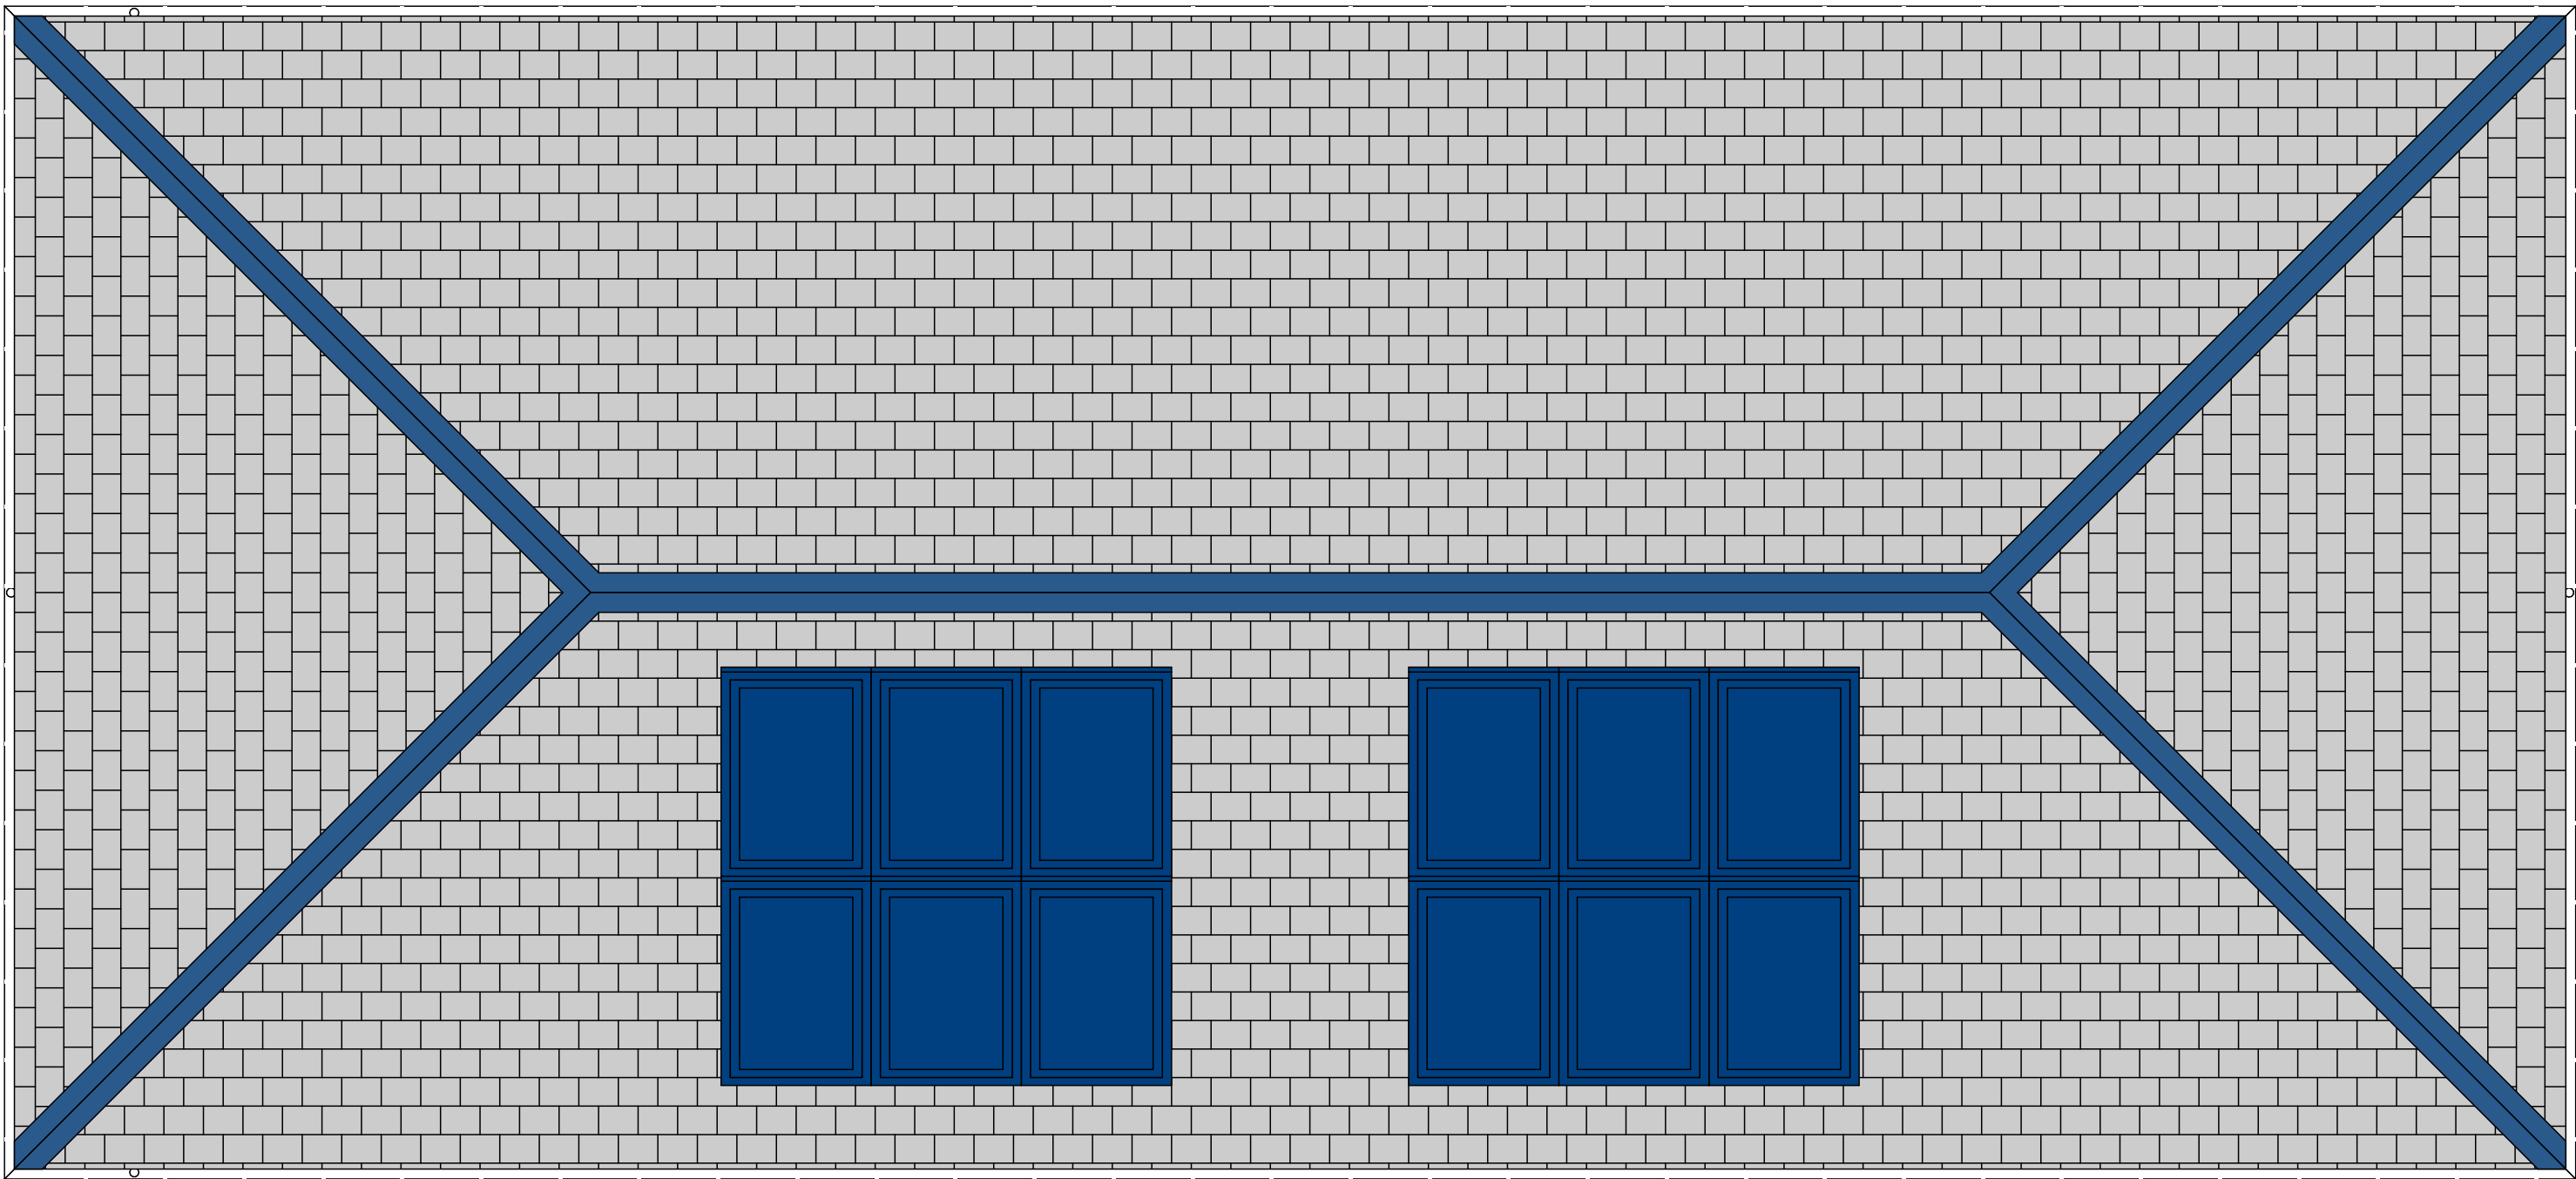

First Floor Plan
1:50

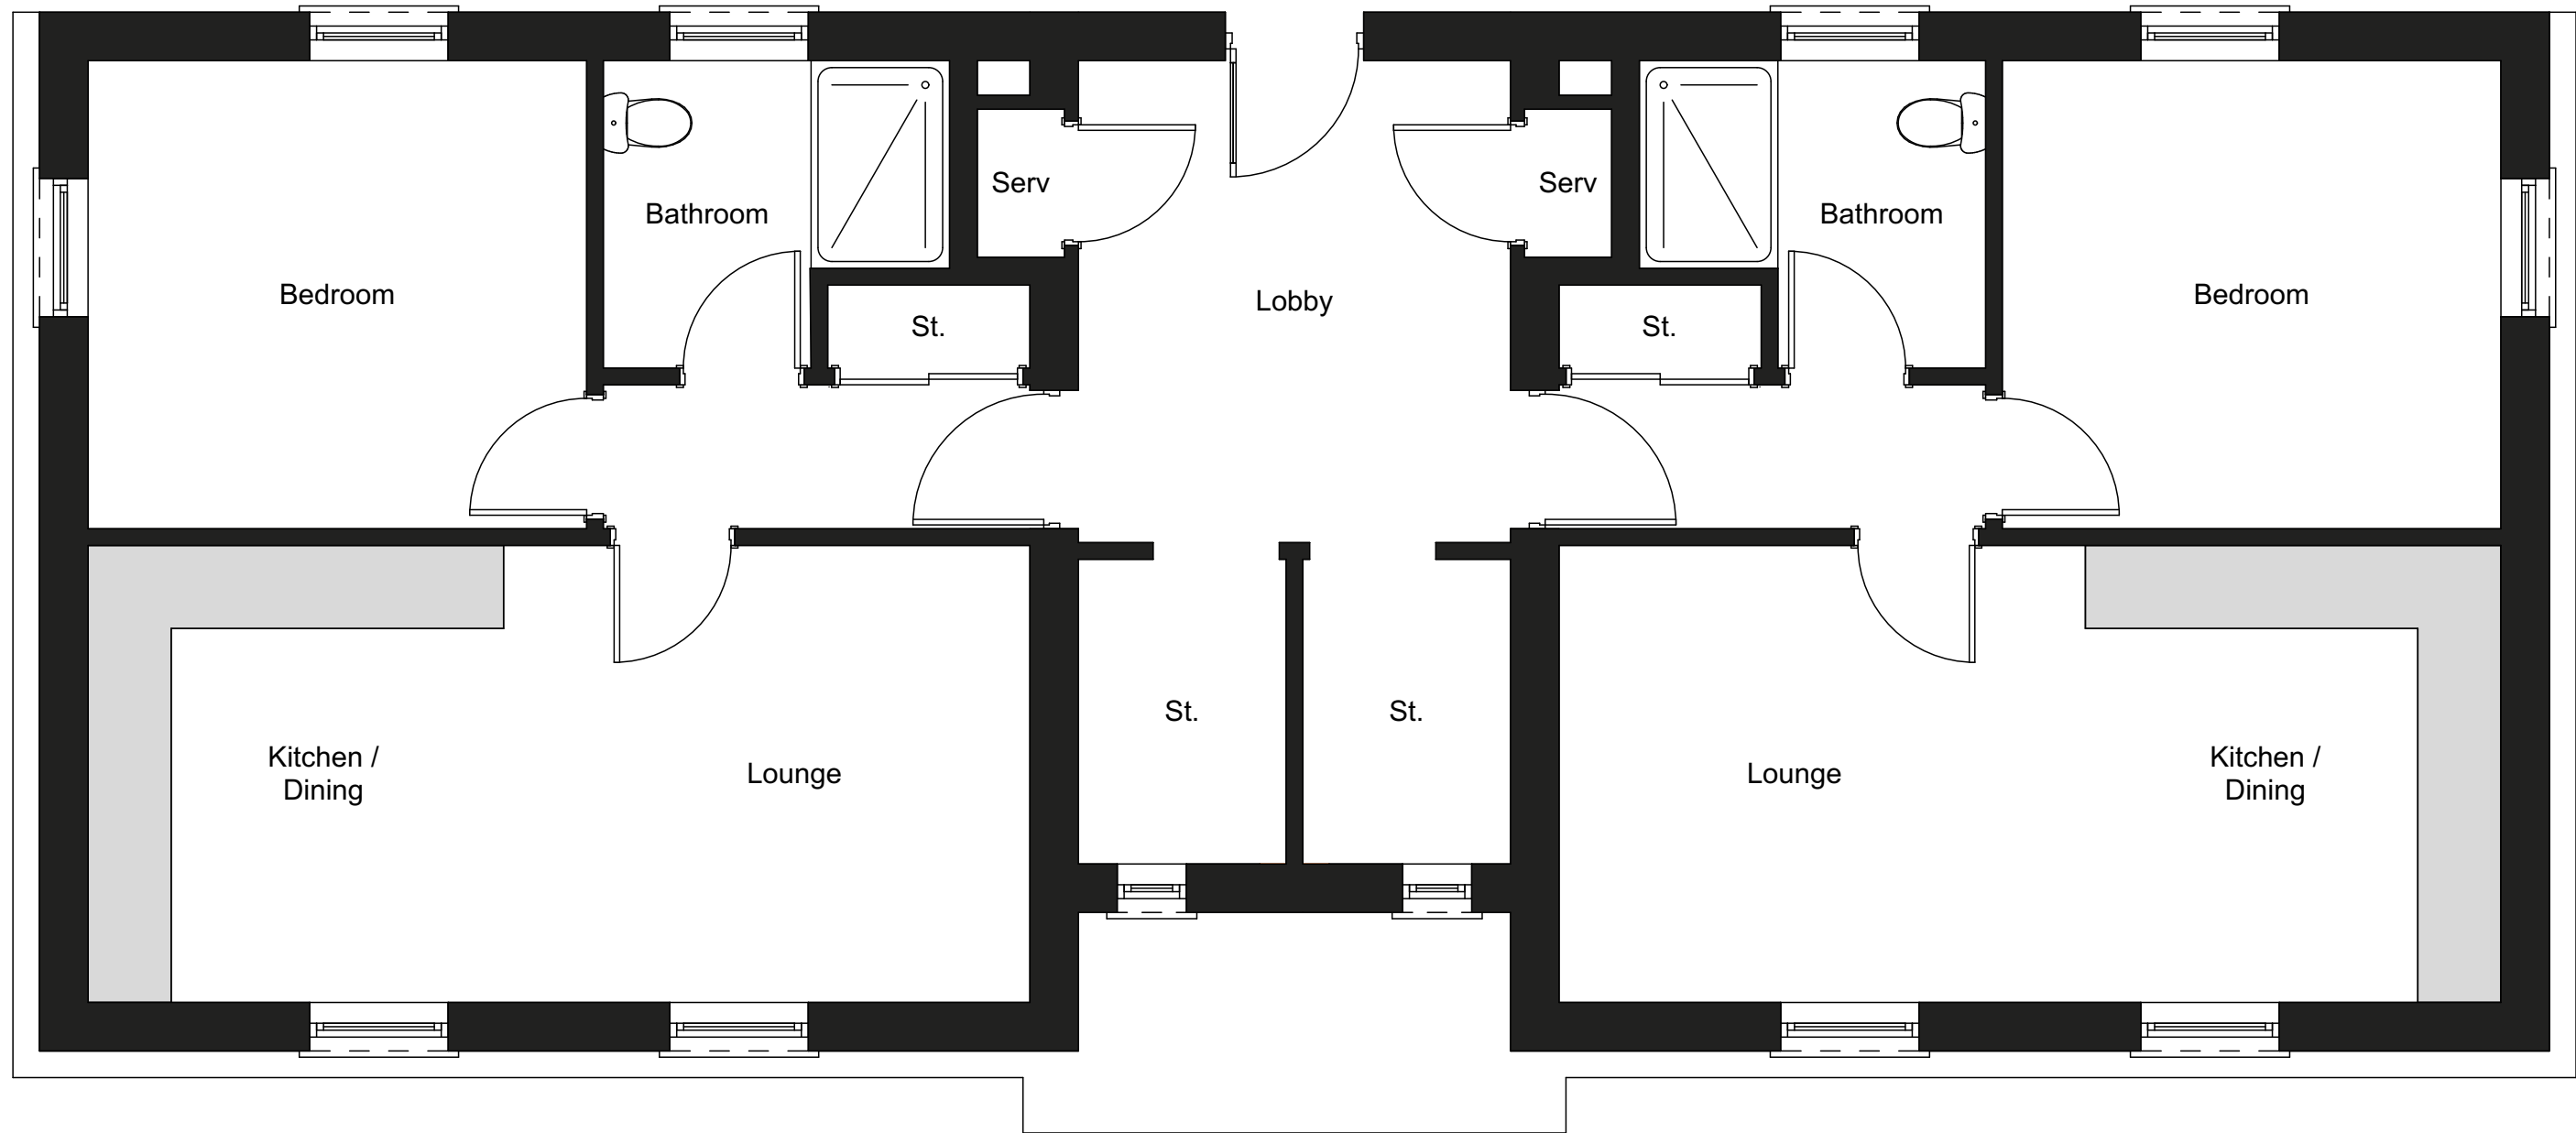

Ground Floor Plan
1:50

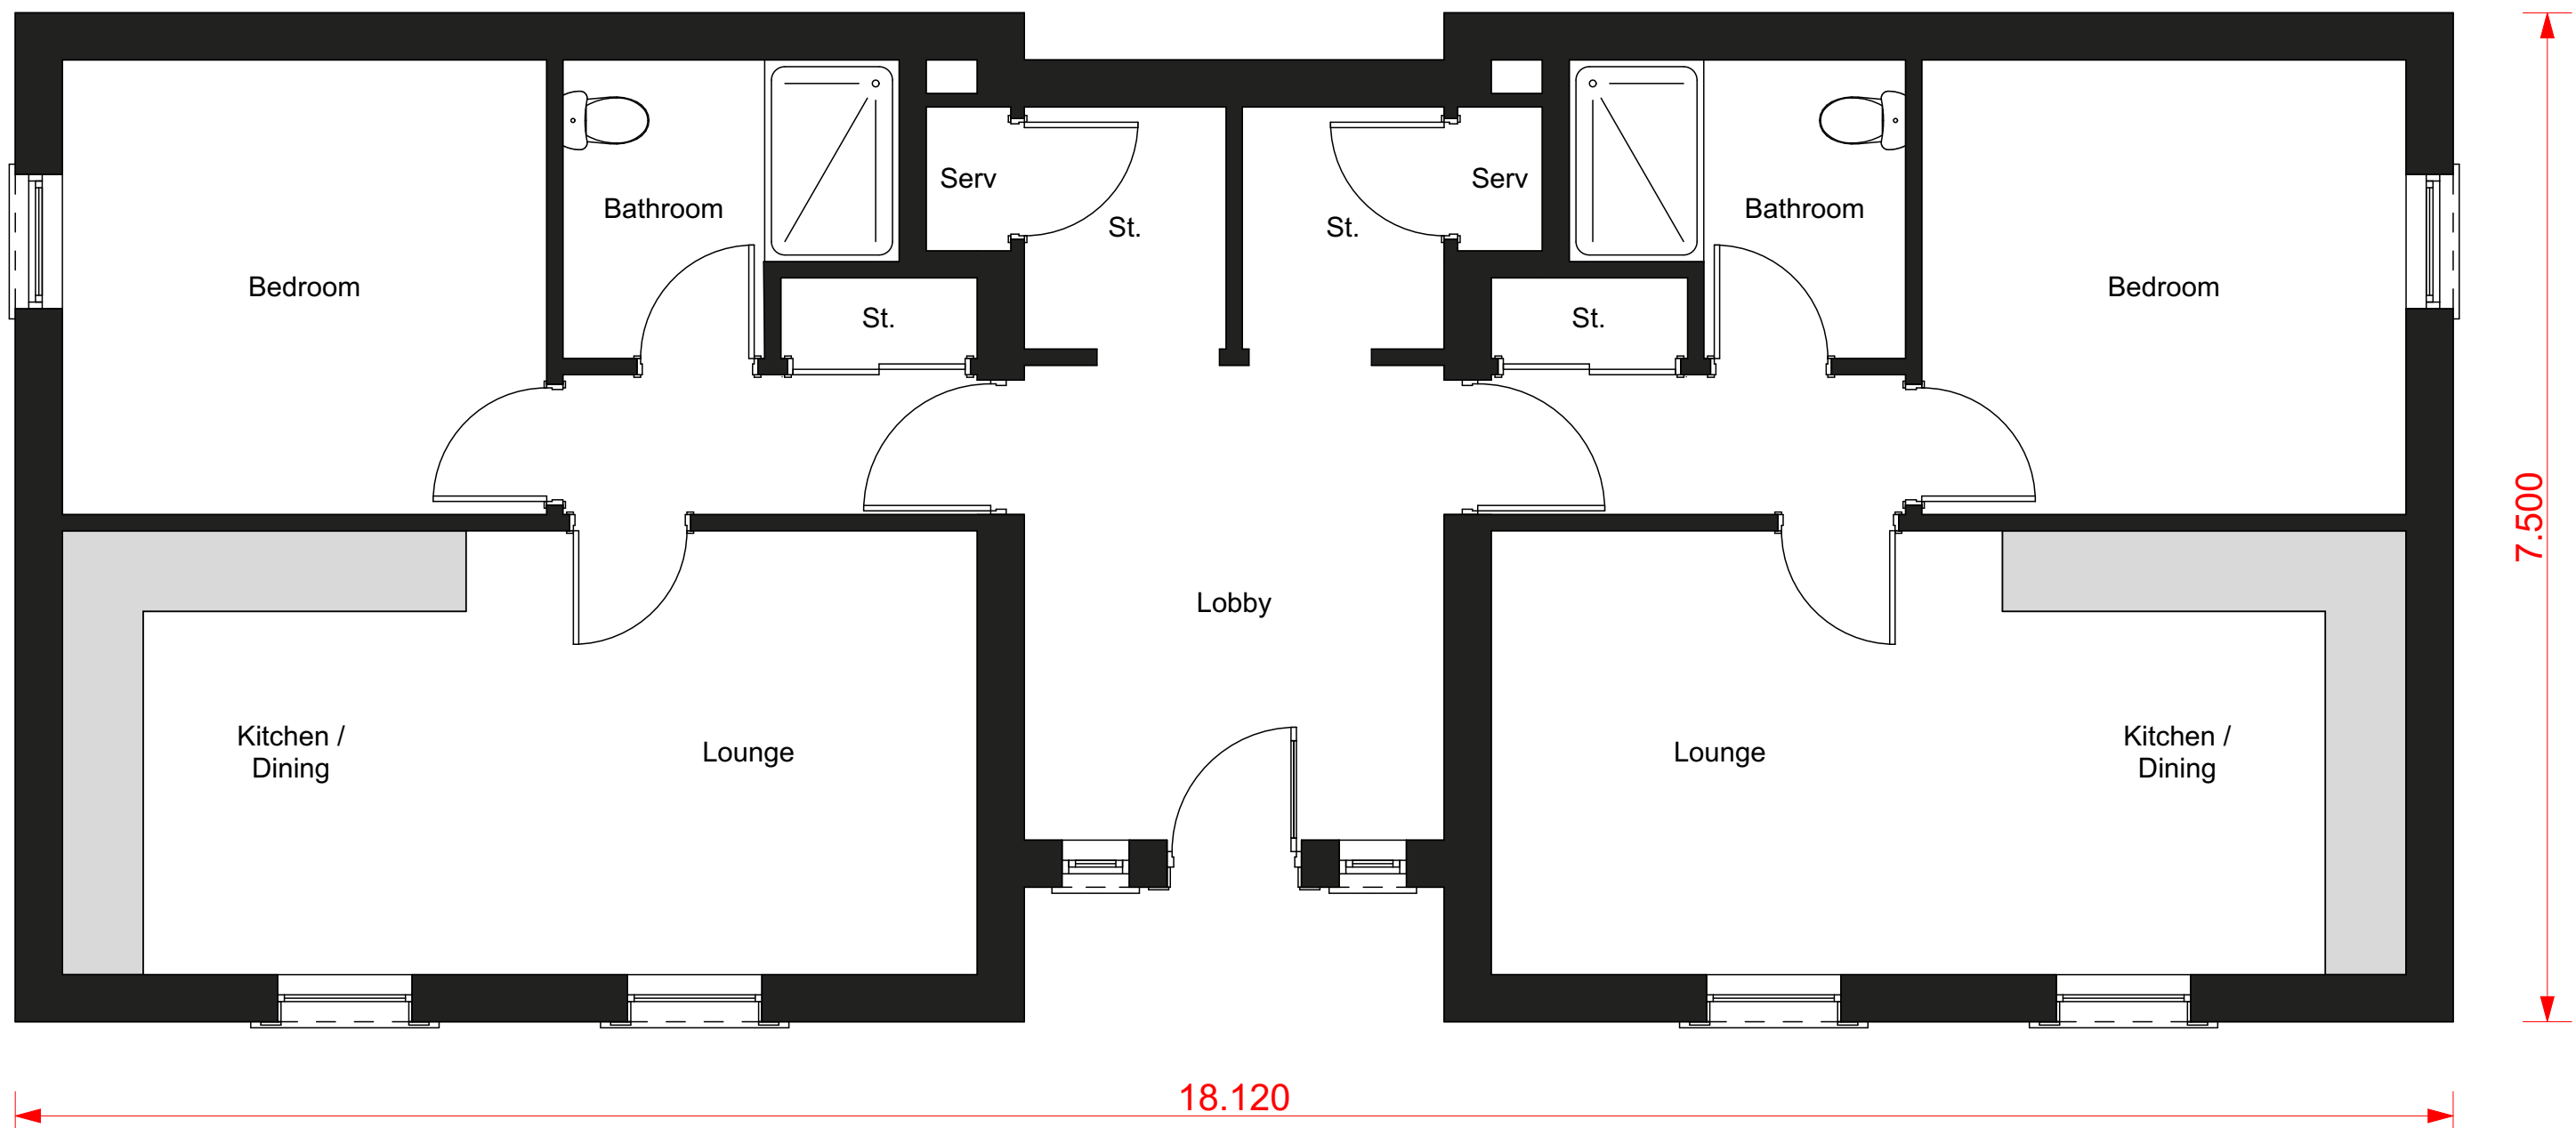


Rev.	Initial	Description	Date
A	SL	Planning Drawing	28/11/21

For discussion

For approval

For construction

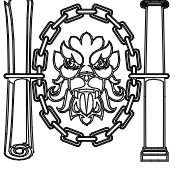

CIAT
REGISTERED PRACTICE

Job Title
Maes y Dderwen
Cardigan
Ceredigion
SA43 1PE

Drawing Title
Proposed Housing Development
4 x 1 Bed Flats. Plots 24 - 27

Drawing Type
Planning Drawing. Floor Plans & Roof Plan

DO NOT SCALE Use only figured dimensions.
If in Doubt - Ask! All dimensions to be confirmed on site.
Report any discrepancies to Trevor Hopkins Associates Ltd.

© All rights, including copyright, in the content of this document are owned or controlled for these purposes by Trevor Hopkins Associates Ltd. Except where expressly stated otherwise, you are not permitted to copy, reproduce, adapt or change in any way the content of this document for any other purpose whatsoever without the prior written permission of Trevor Hopkins Associates Ltd.

Drawing Number	Revision	Sheet
P2-24-27-707	A	01

(01239) 621010
@ design@trevorhopkins.com



Trevor Hopkins Associates
Parc House, Parc Teifi, Cardigan, Ceredigion, SA43 1EW