


First Floor Plan  
1:50



Roof Plan  
1:100

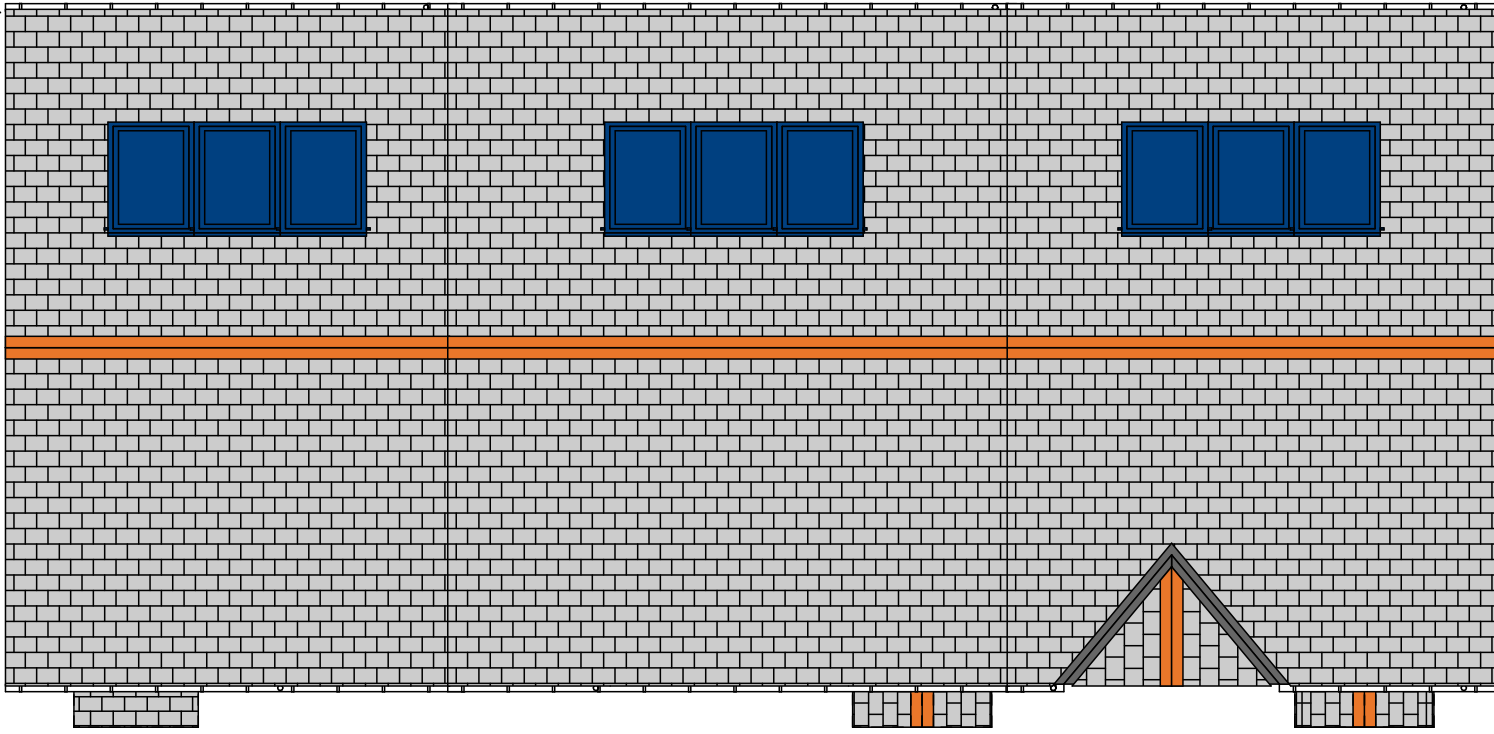

Ground Floor Plan  
1:50


## Affordable Dwellings

Rev.	Initial	Description	Date
A	SL	Planning Drawing	28/11/21

For discussion

For approval

For construction

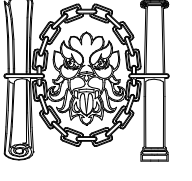

**CIAT**  
REGISTERED PRACTICE

**Job Title**  
**Maes y Dderwen**  
Cardigan  
Ceredigion  
SA43 1PE

**Drawing Title**  
**Proposed Housing Development**  
3 x 2 Bed Semi-Detached Houses. Plots 28, 29 & 30

**Drawing Type**  
Planning Drawing. Floor Plans & Roof Plan

**DO NOT SCALE** Use only figured dimensions.  
**If in Doubt - Ask!** All dimensions to be confirmed on site.  
Report any discrepancies to Trevor Hopkins Associates Ltd.

© All rights, including copyright, in the content of this document are owned or controlled for these purposes by Trevor Hopkins Associates Ltd. Except where expressly stated otherwise, you are not permitted to copy, reproduce, adapt or change in any way the content of this document for any other purpose whatsoever without the prior written permission of Trevor Hopkins Associates Ltd.

<b>Drawing Number</b>	<b>Revision</b>	<b>Sheet</b>
<b>P2-28-30-707</b>	<b>A</b>	<b>01</b>

(01239) 621010  
@ design@trevorhopkins.com



**Trevor Hopkins Associates**  
**Parc House, Parc Teifi, Cardigan, Ceredigion, SA43 1EW**