


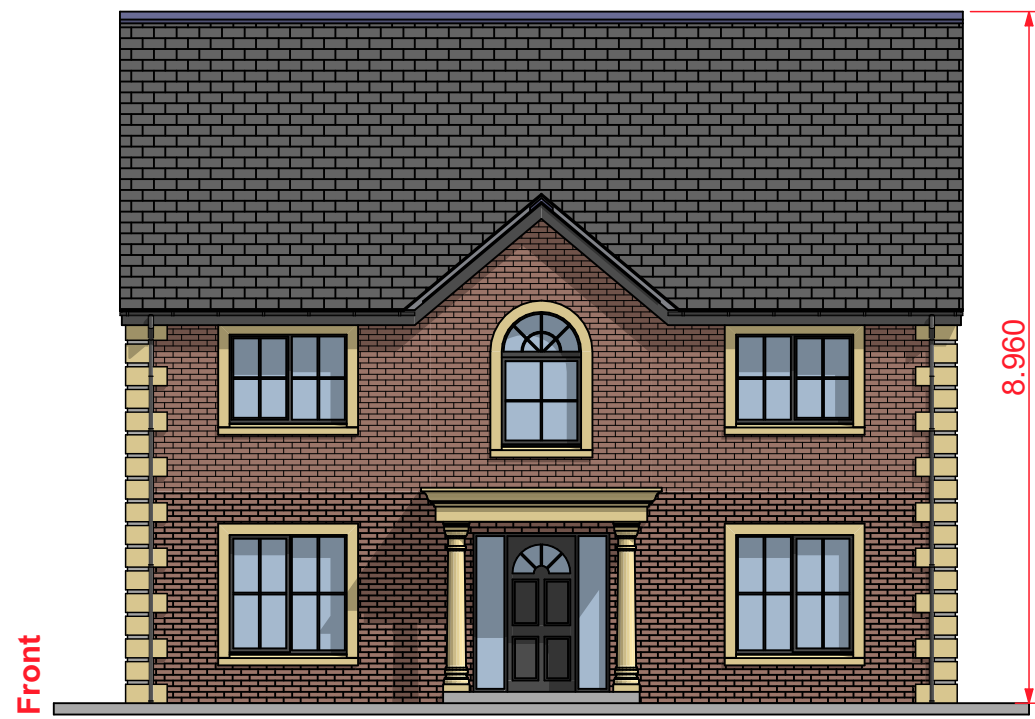


Front
Elevations
1:100



Right




Rear

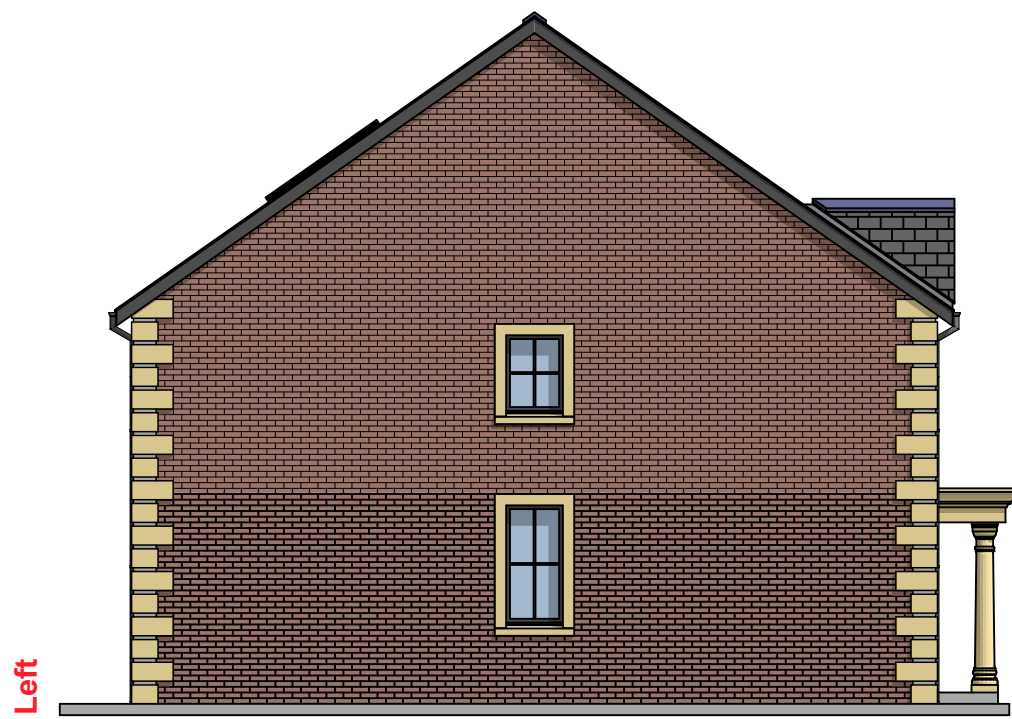

Left



3D View
Not To Scale

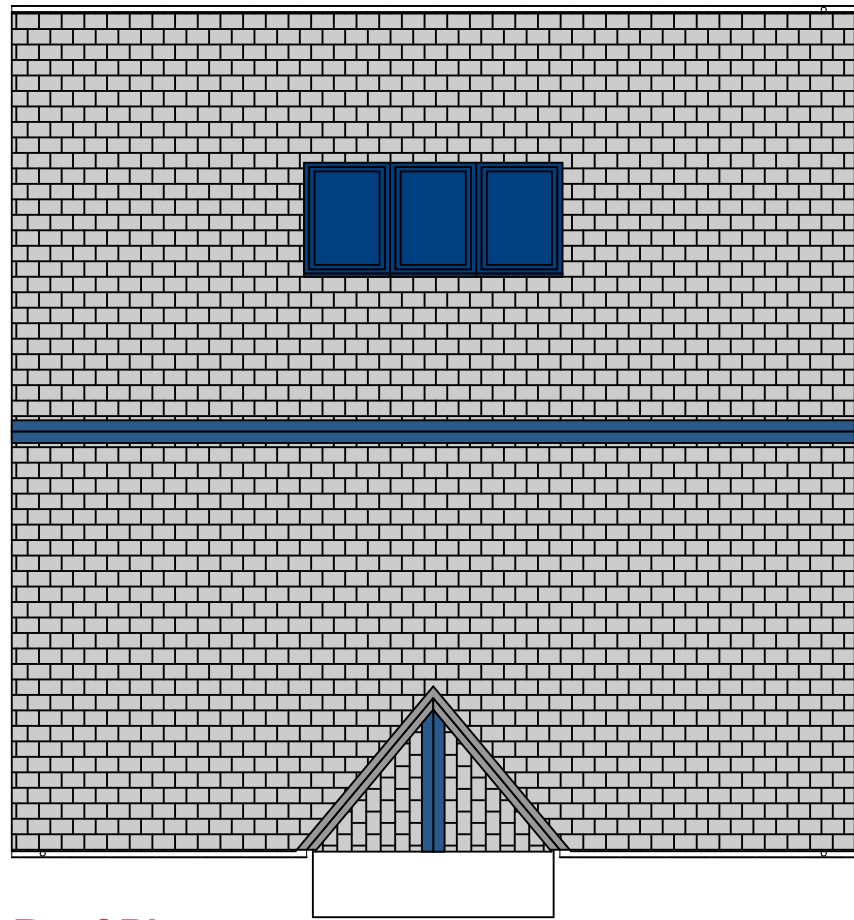


Roof Plan
1:100

Finishes

Item	Type	Colour
Ridge tiles	Dry vented clay	Blue / Black
Roof slates	Non-asbestos	Blue / Black
Verges	Dry vented	Natural
Fascias, Soffits & barges	PVC-u	Dark grey
Gutters	PVC-u	Black
Downpipes	PVC-u	Black
Walls	Brick	Natural
Windows	PVC-u	Dark grey
Window cills	Pre-cast concrete	Sandstone
External doors	Homesafe	Dark grey
Plinths	Brick	Natural

Rev.	Initial	Description	Date
A	SL	Planning Drawing	28/11/21

Status

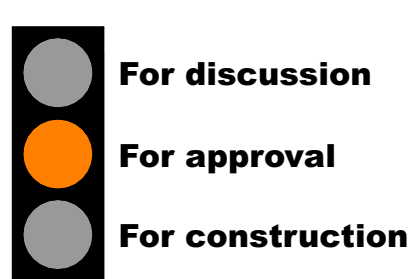

Job Title
Maes y Dderwen
Cardigan
Ceredigion
SA43 1PE

Drawing Title
Proposed Housing Development
4 Bed House. Plot 8

Drawing Type
Planning Drawing

DO NOT SCALE Use only figured dimensions.
If in Doubt - Ask! All dimensions to be confirmed on site.
Report any discrepancies to Trevor Hopkins Associates Ltd.

© All rights, including copyright, in the content of this document are owned or controlled for these purposes by Trevor Hopkins Associates Ltd. Except where expressly stated otherwise, you are not permitted to copy, reproduce, adapt or change in any way the content of this document for any other purpose whatsoever without the prior written permission of Trevor Hopkins Associates Ltd.

Drawing Number	Revision	Sheet
P2-08-707	A	01

(01239) 621010
@ design@trevorhopkins.com




Trevor Hopkins Associates

Parc House, Parc Teifi, Cardigan, Ceredigion, SA43 1EW

Users\ecowar\THA\Drawings\THA Files\Drawings\00 T1 Drawings\707 - Maesydderwen\Planning\Plots Phase 2\P2-8-707A.ph Original: A1

Ground Floor Plan
1:50

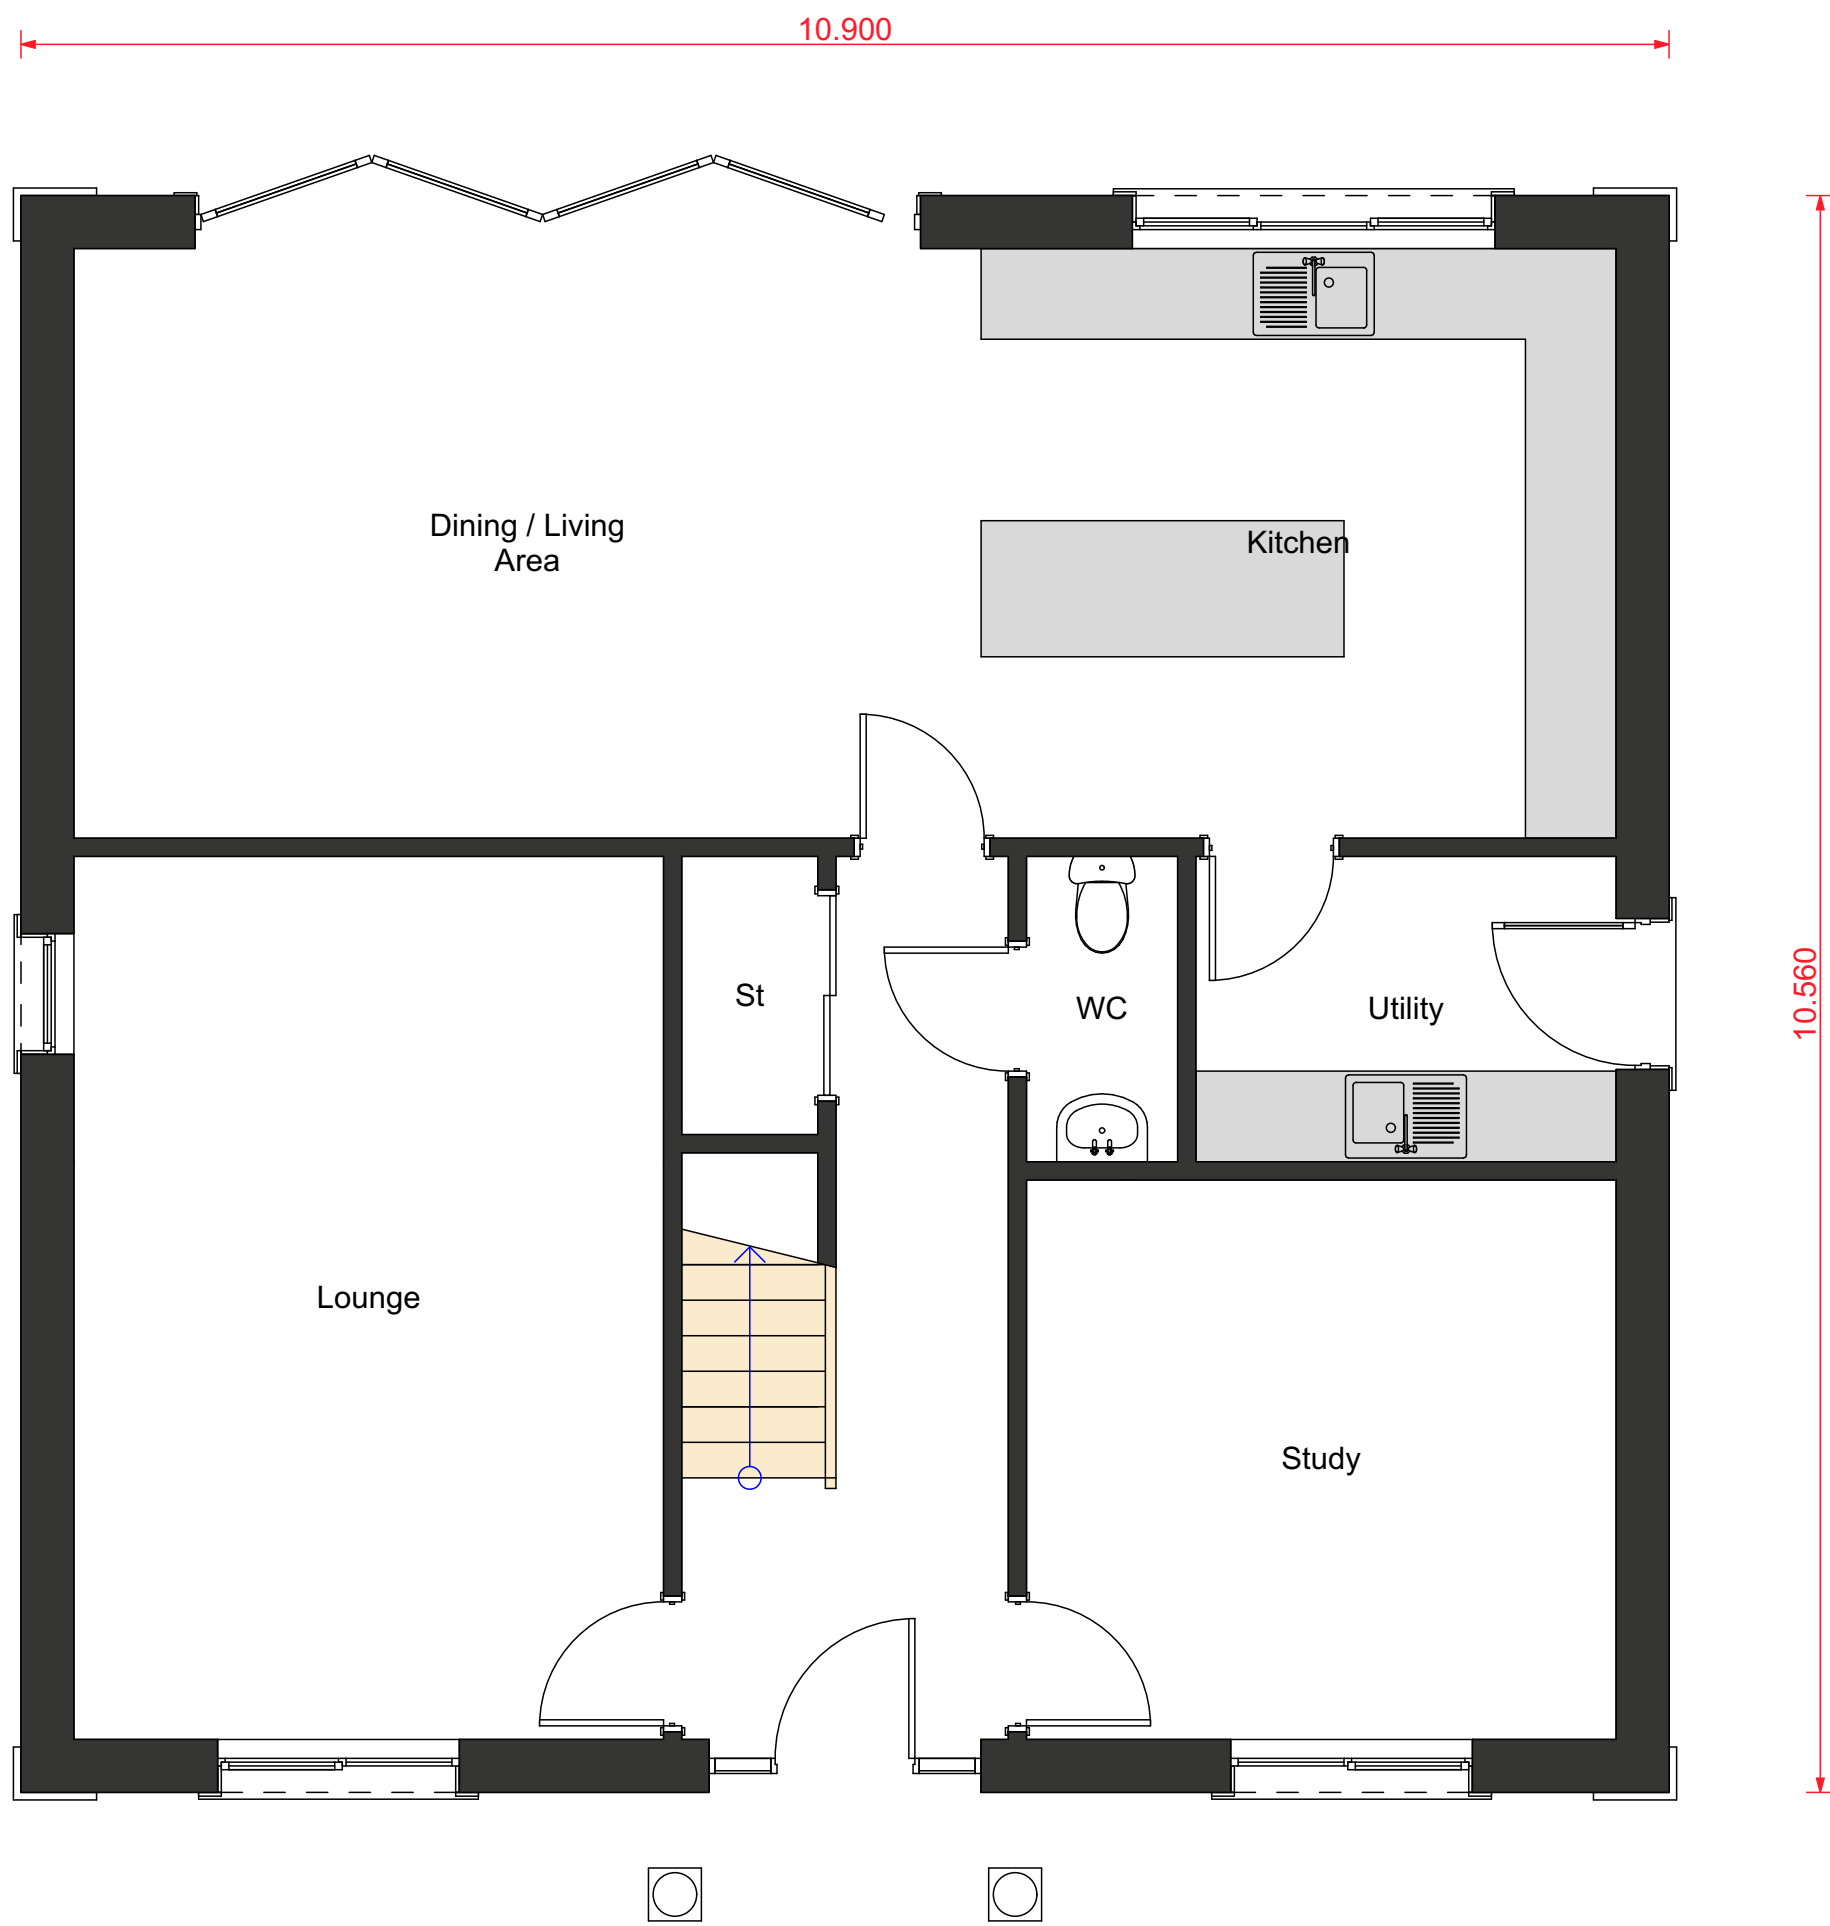

First Floor Plan
1:50

