




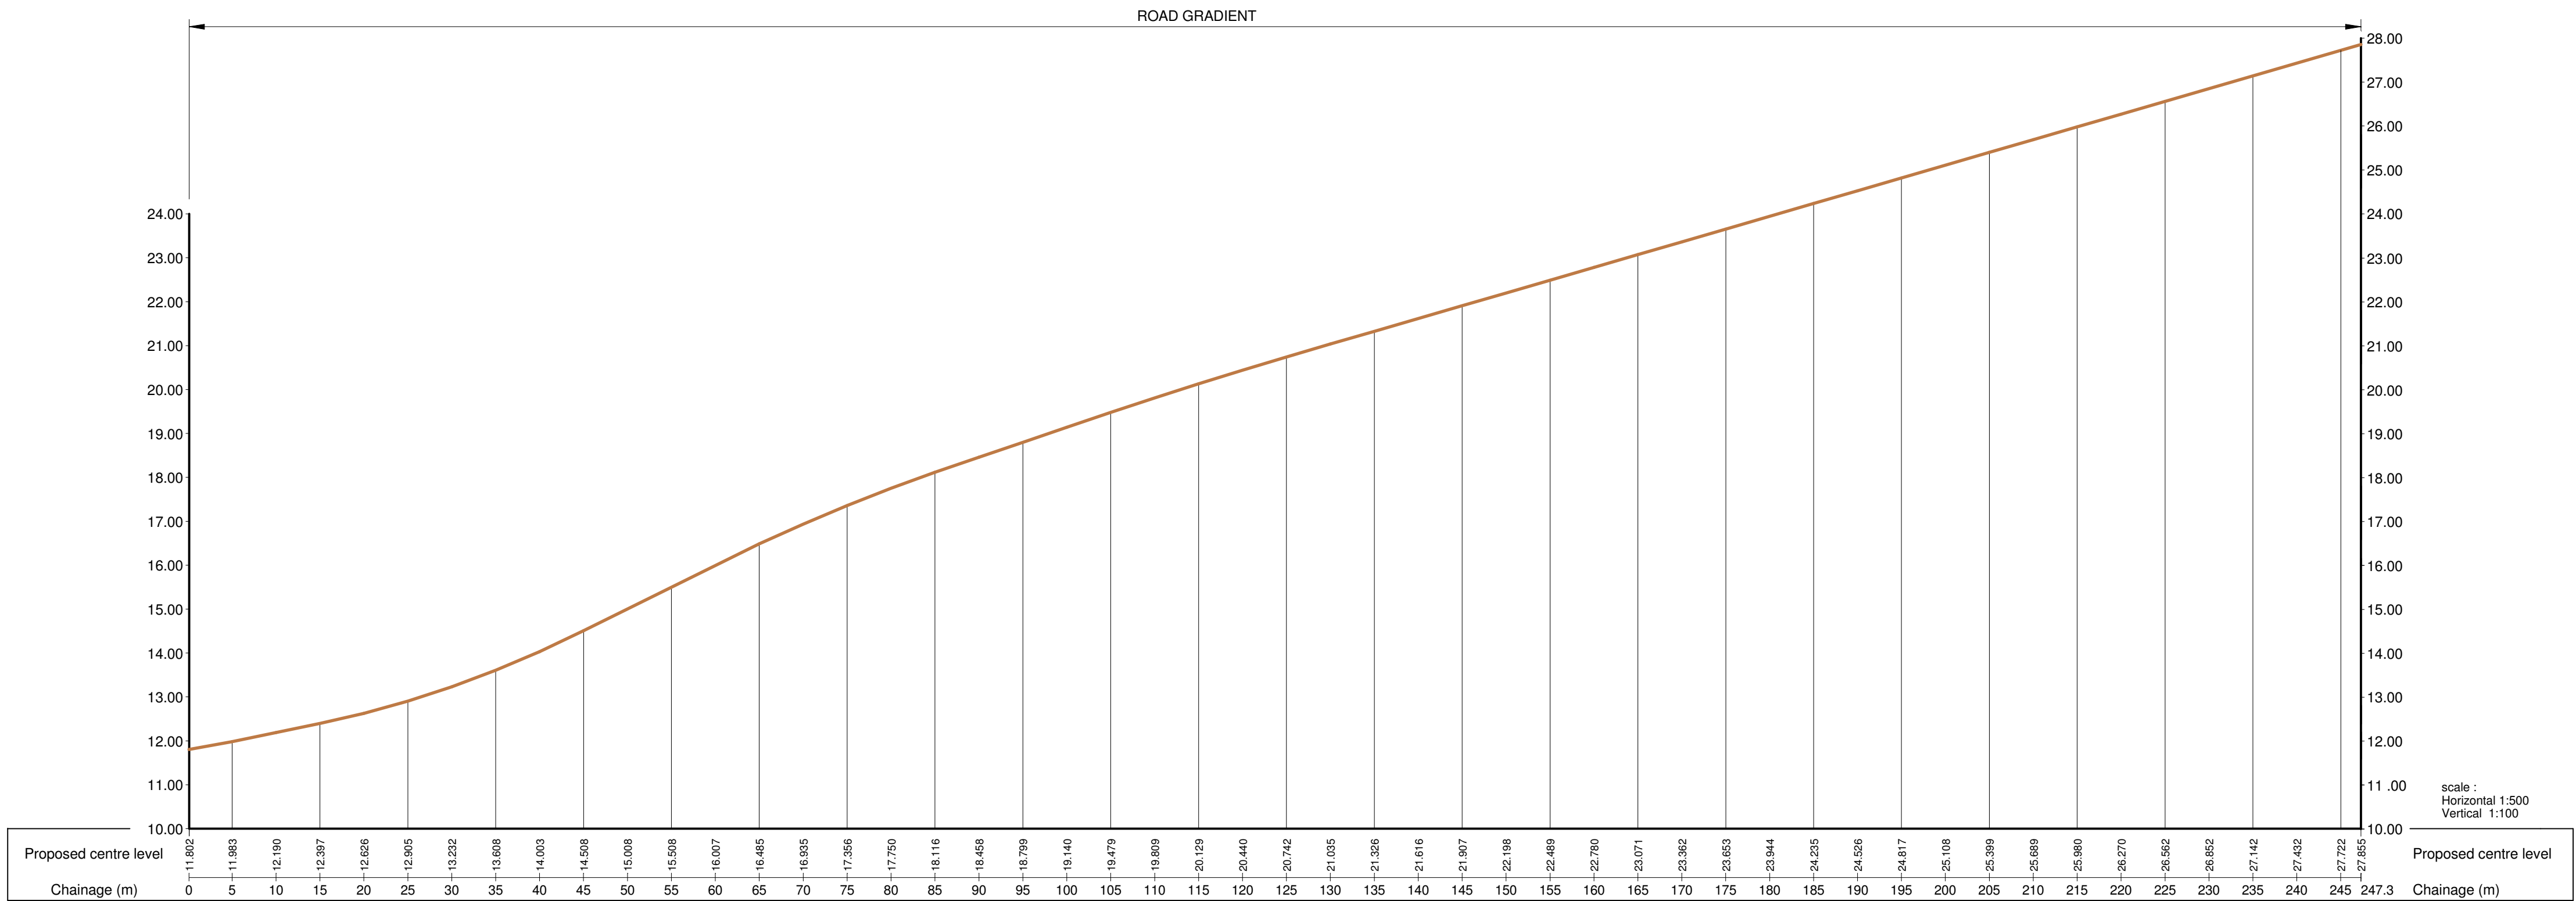


SECTION SITE ROAD - 2

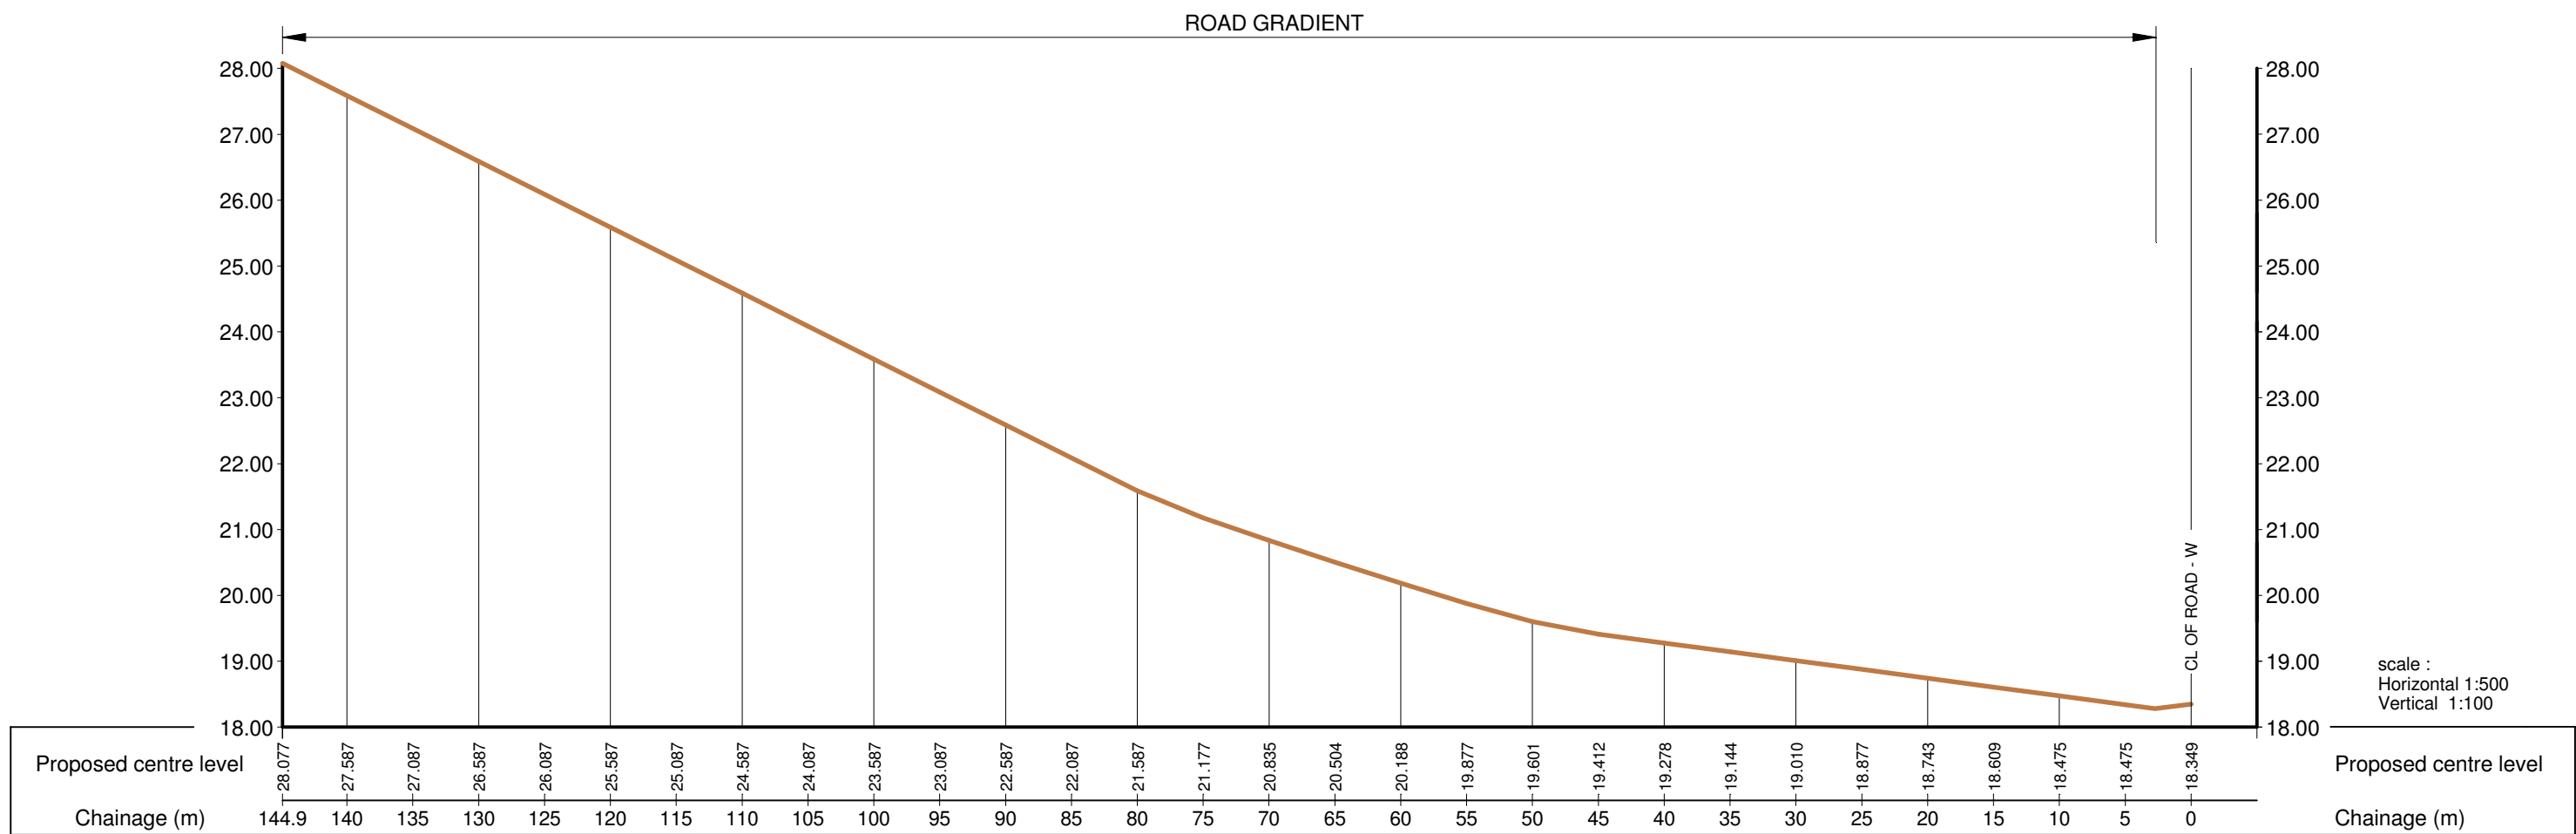


SECTION SITE ROAD - 3

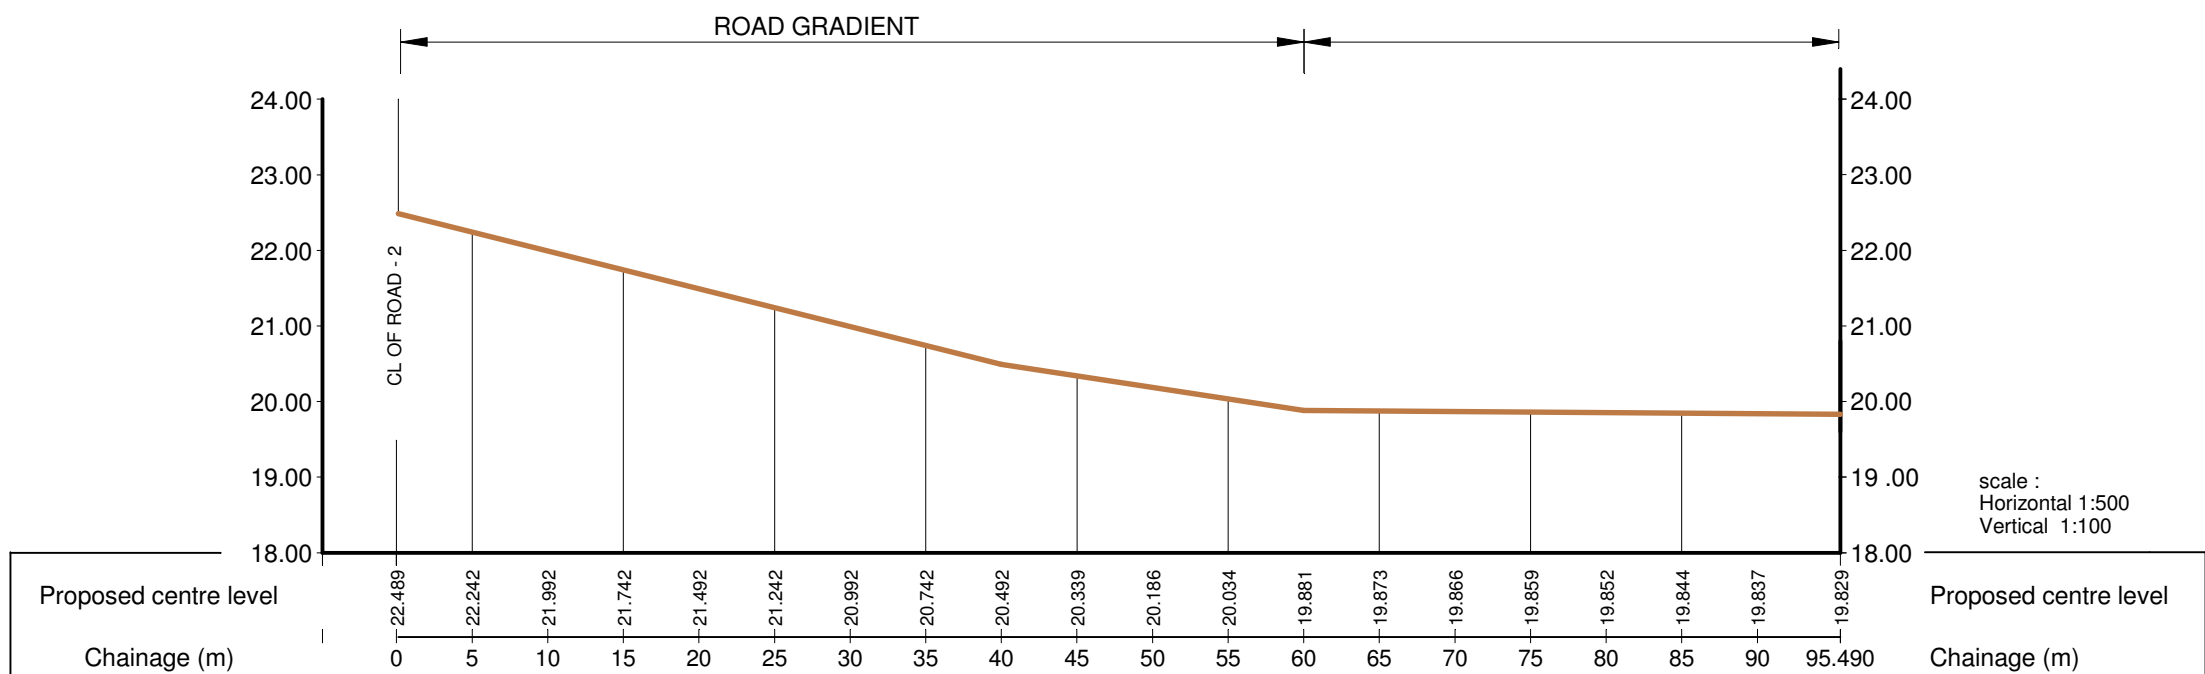


SECTION SITE ROAD - 4

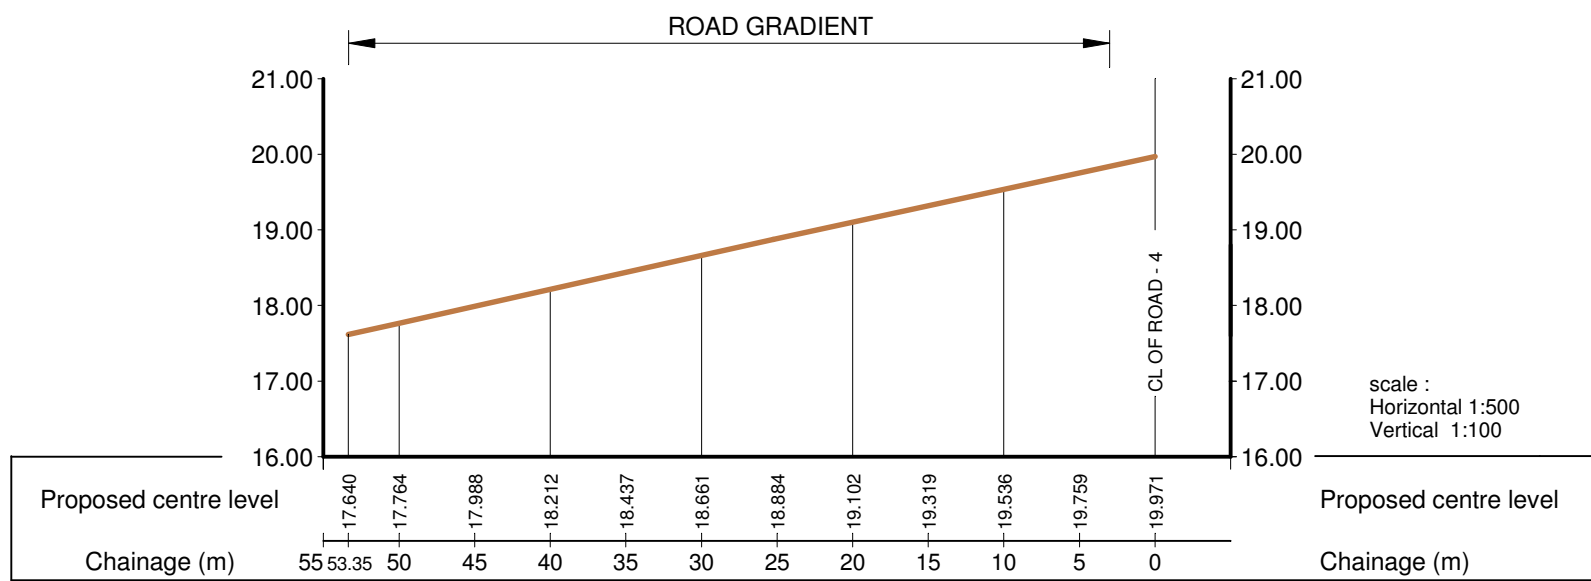


SECTION SITE ROAD - 5

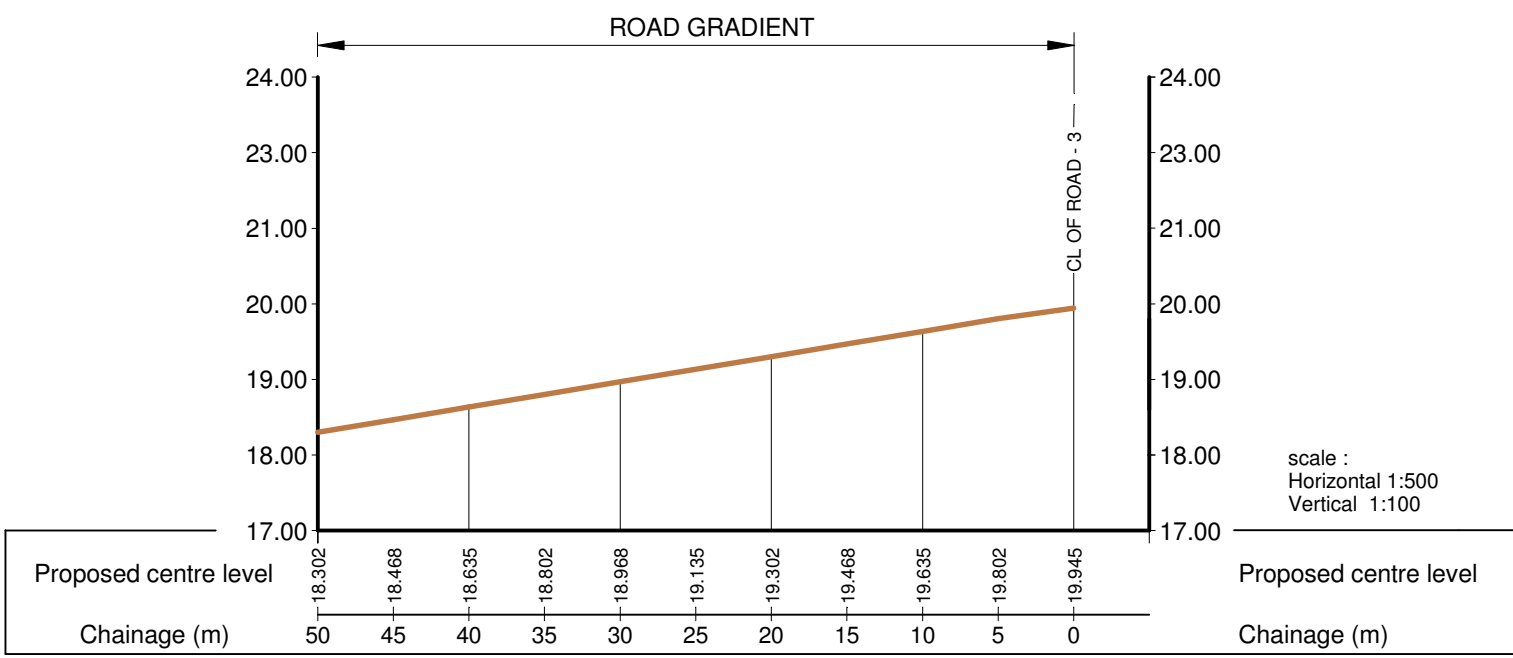


SECTION SITE ROAD - 6

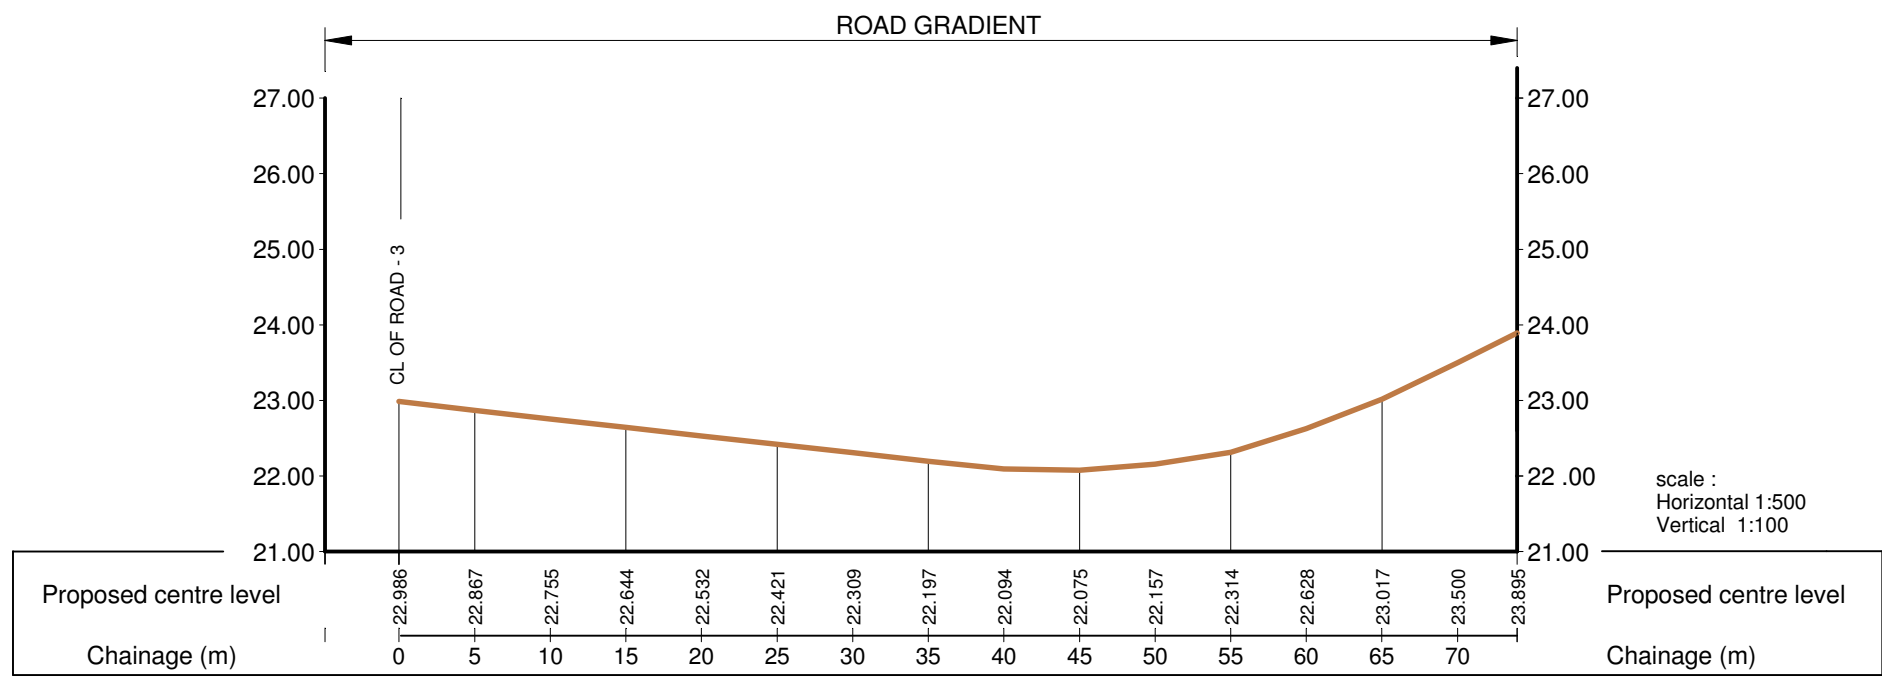

SECTION SITE ROAD - 7

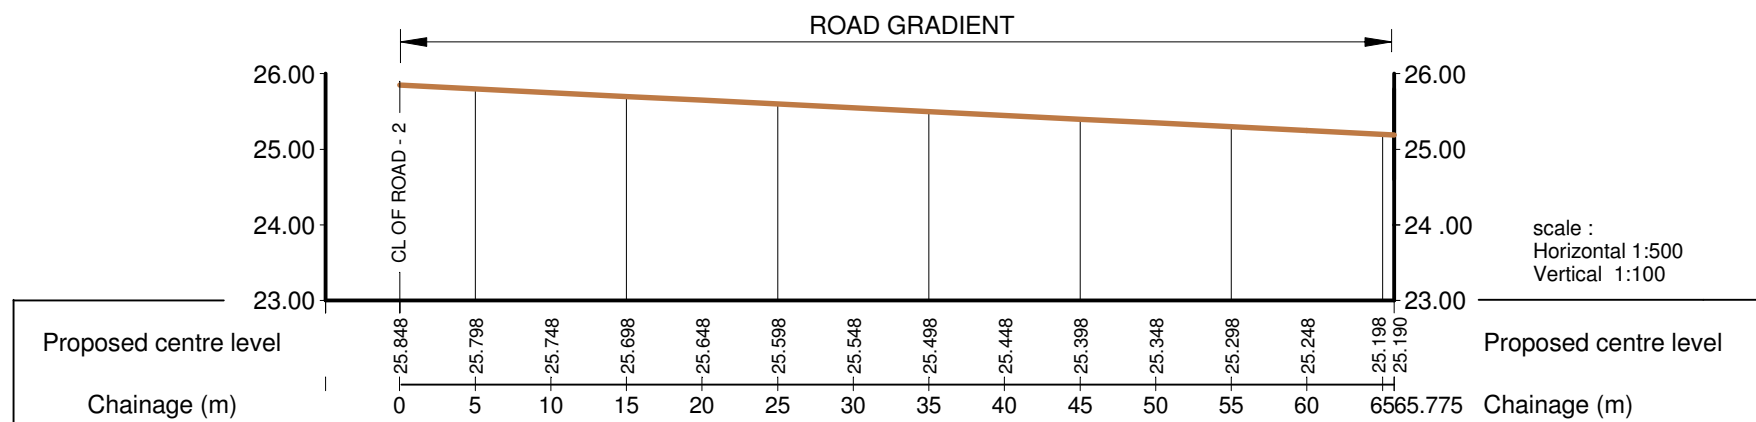

SECTION SITE ROAD - 8

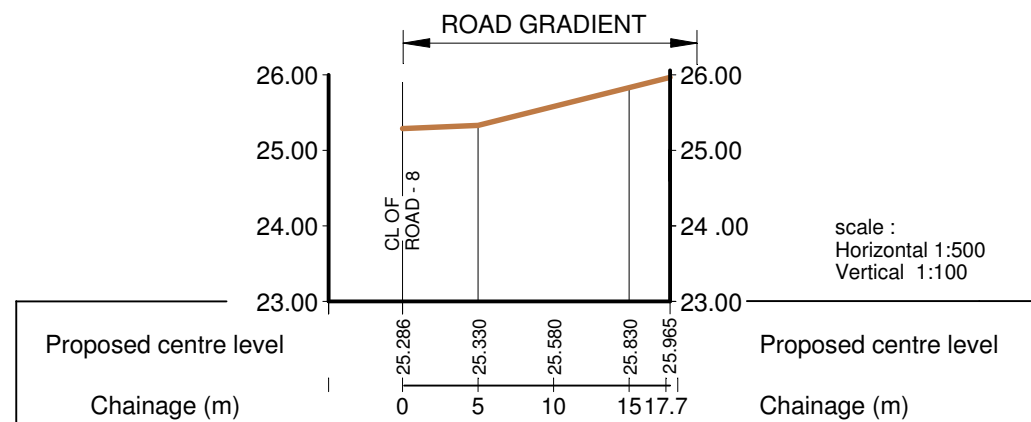

SECTION SITE ROAD - 9

Project				WYATT & WATTS CONSULTING CIVIL AND STRUCTURAL ENGINEERS Wyatt & Watts Ltd 39 Llanmas Street Carmarthen Tel : 01267 234294 watts_martin@btconnect.com			
HOUSING DEVELOPMENT AY MAES Y DDERWEN. CARDIGAN. CEREDIGION.							
Title							
--							
Scale	Date	Drawn	Checked	Paper size	Job No	Dwg No	Rev
1:500	31.3.22.	MH	MJMW	A1	8149	11	