


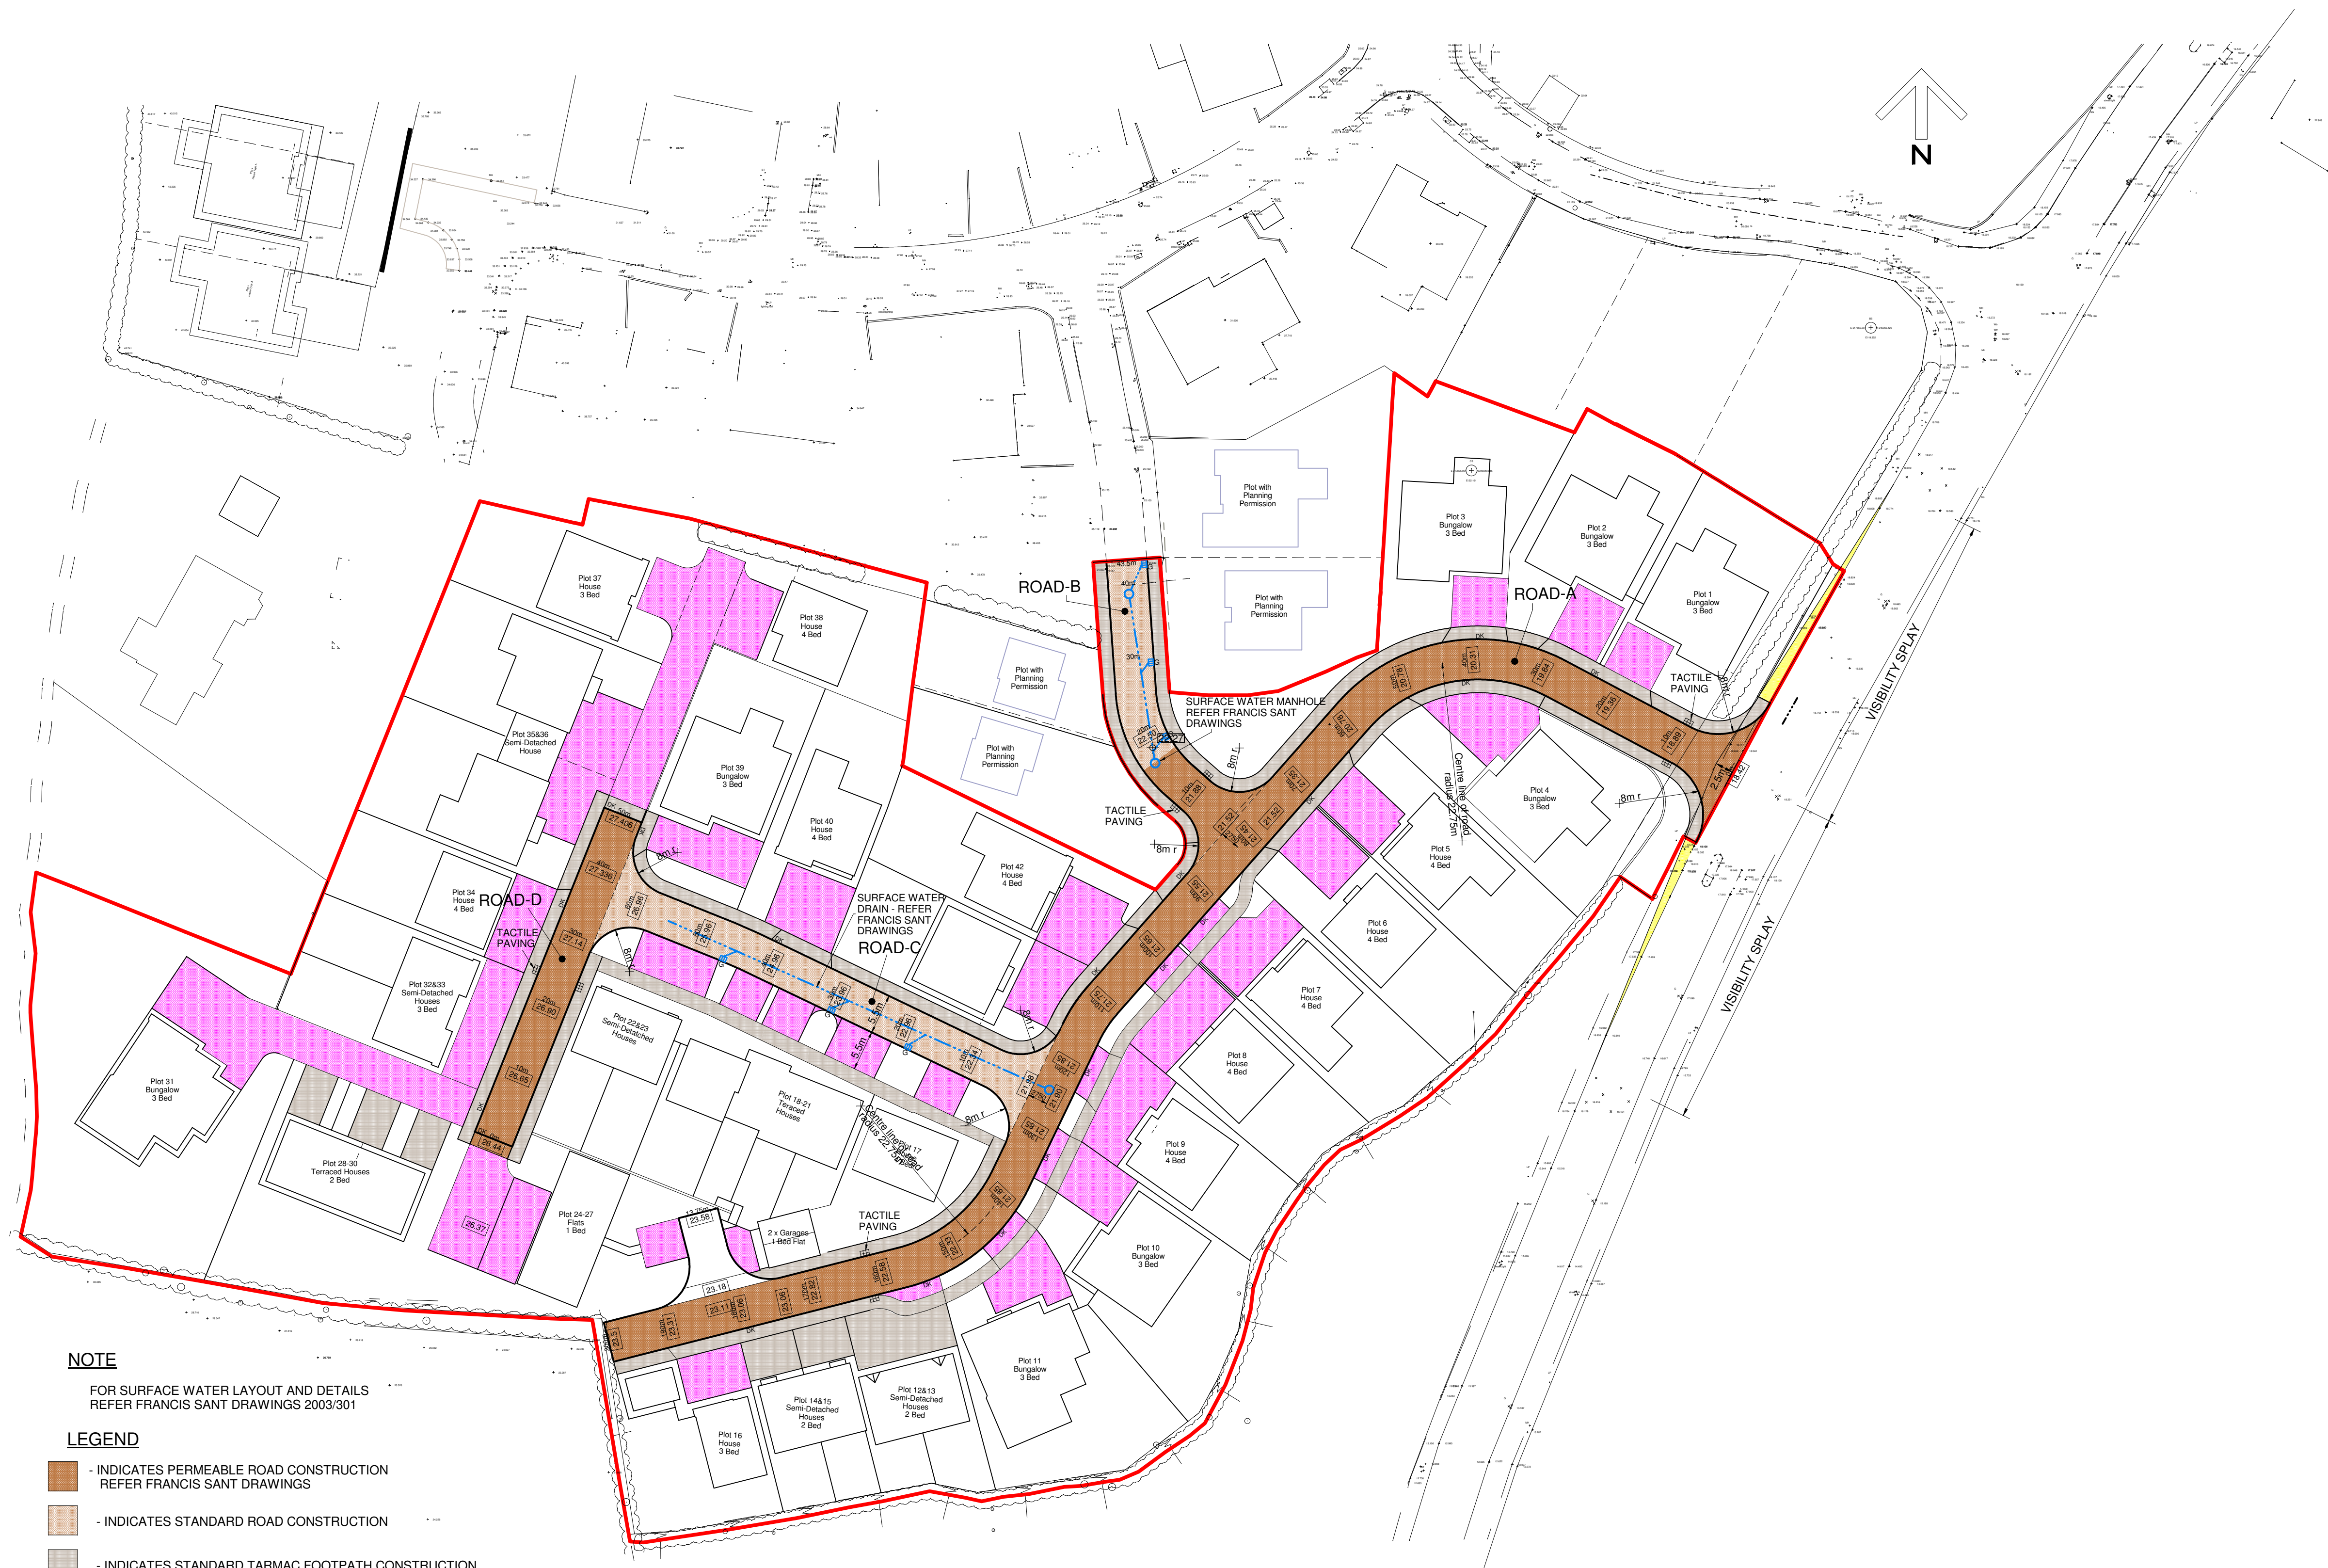

NOTE
FOR SURFACE WATER LAYOUT AND DETAILS
REFER FRANCIS SANT DRAWINGS 2003/301

- LEGEND**
- INDICATES PERMEABLE ROAD CONSTRUCTION
REFER FRANCIS SANT DRAWINGS
 - INDICATES STANDARD ROAD CONSTRUCTION
 - INDICATES STANDARD TARMAC FOOTPATH CONSTRUCTION
 - INDICATES PERMEABLE DRIVE CONSTRUCTION
 - TACTILE PAVING CROSSING POINT

PRELIMINARY

Project				HOUSING DEVELOPMENT AY MAES Y DDERWEN, CARDIGAN. CEREDIGION. PHASE 3				WYATT & WATTS CONSULTING CIVIL AND STRUCTURAL ENGINEERS Wyatt & Watts Ltd 39 Llanmas Street Carmarthen Tel : 01267 234294 watts_martin@btconnect.com			
Title				SECTION 38 DRAWING							
Scale	Date	Drawn	Checked	Paper size	Job No	Dwg No	Rev				
1:500	16.12.21.	MH	MJMW	A1	8149	05					