


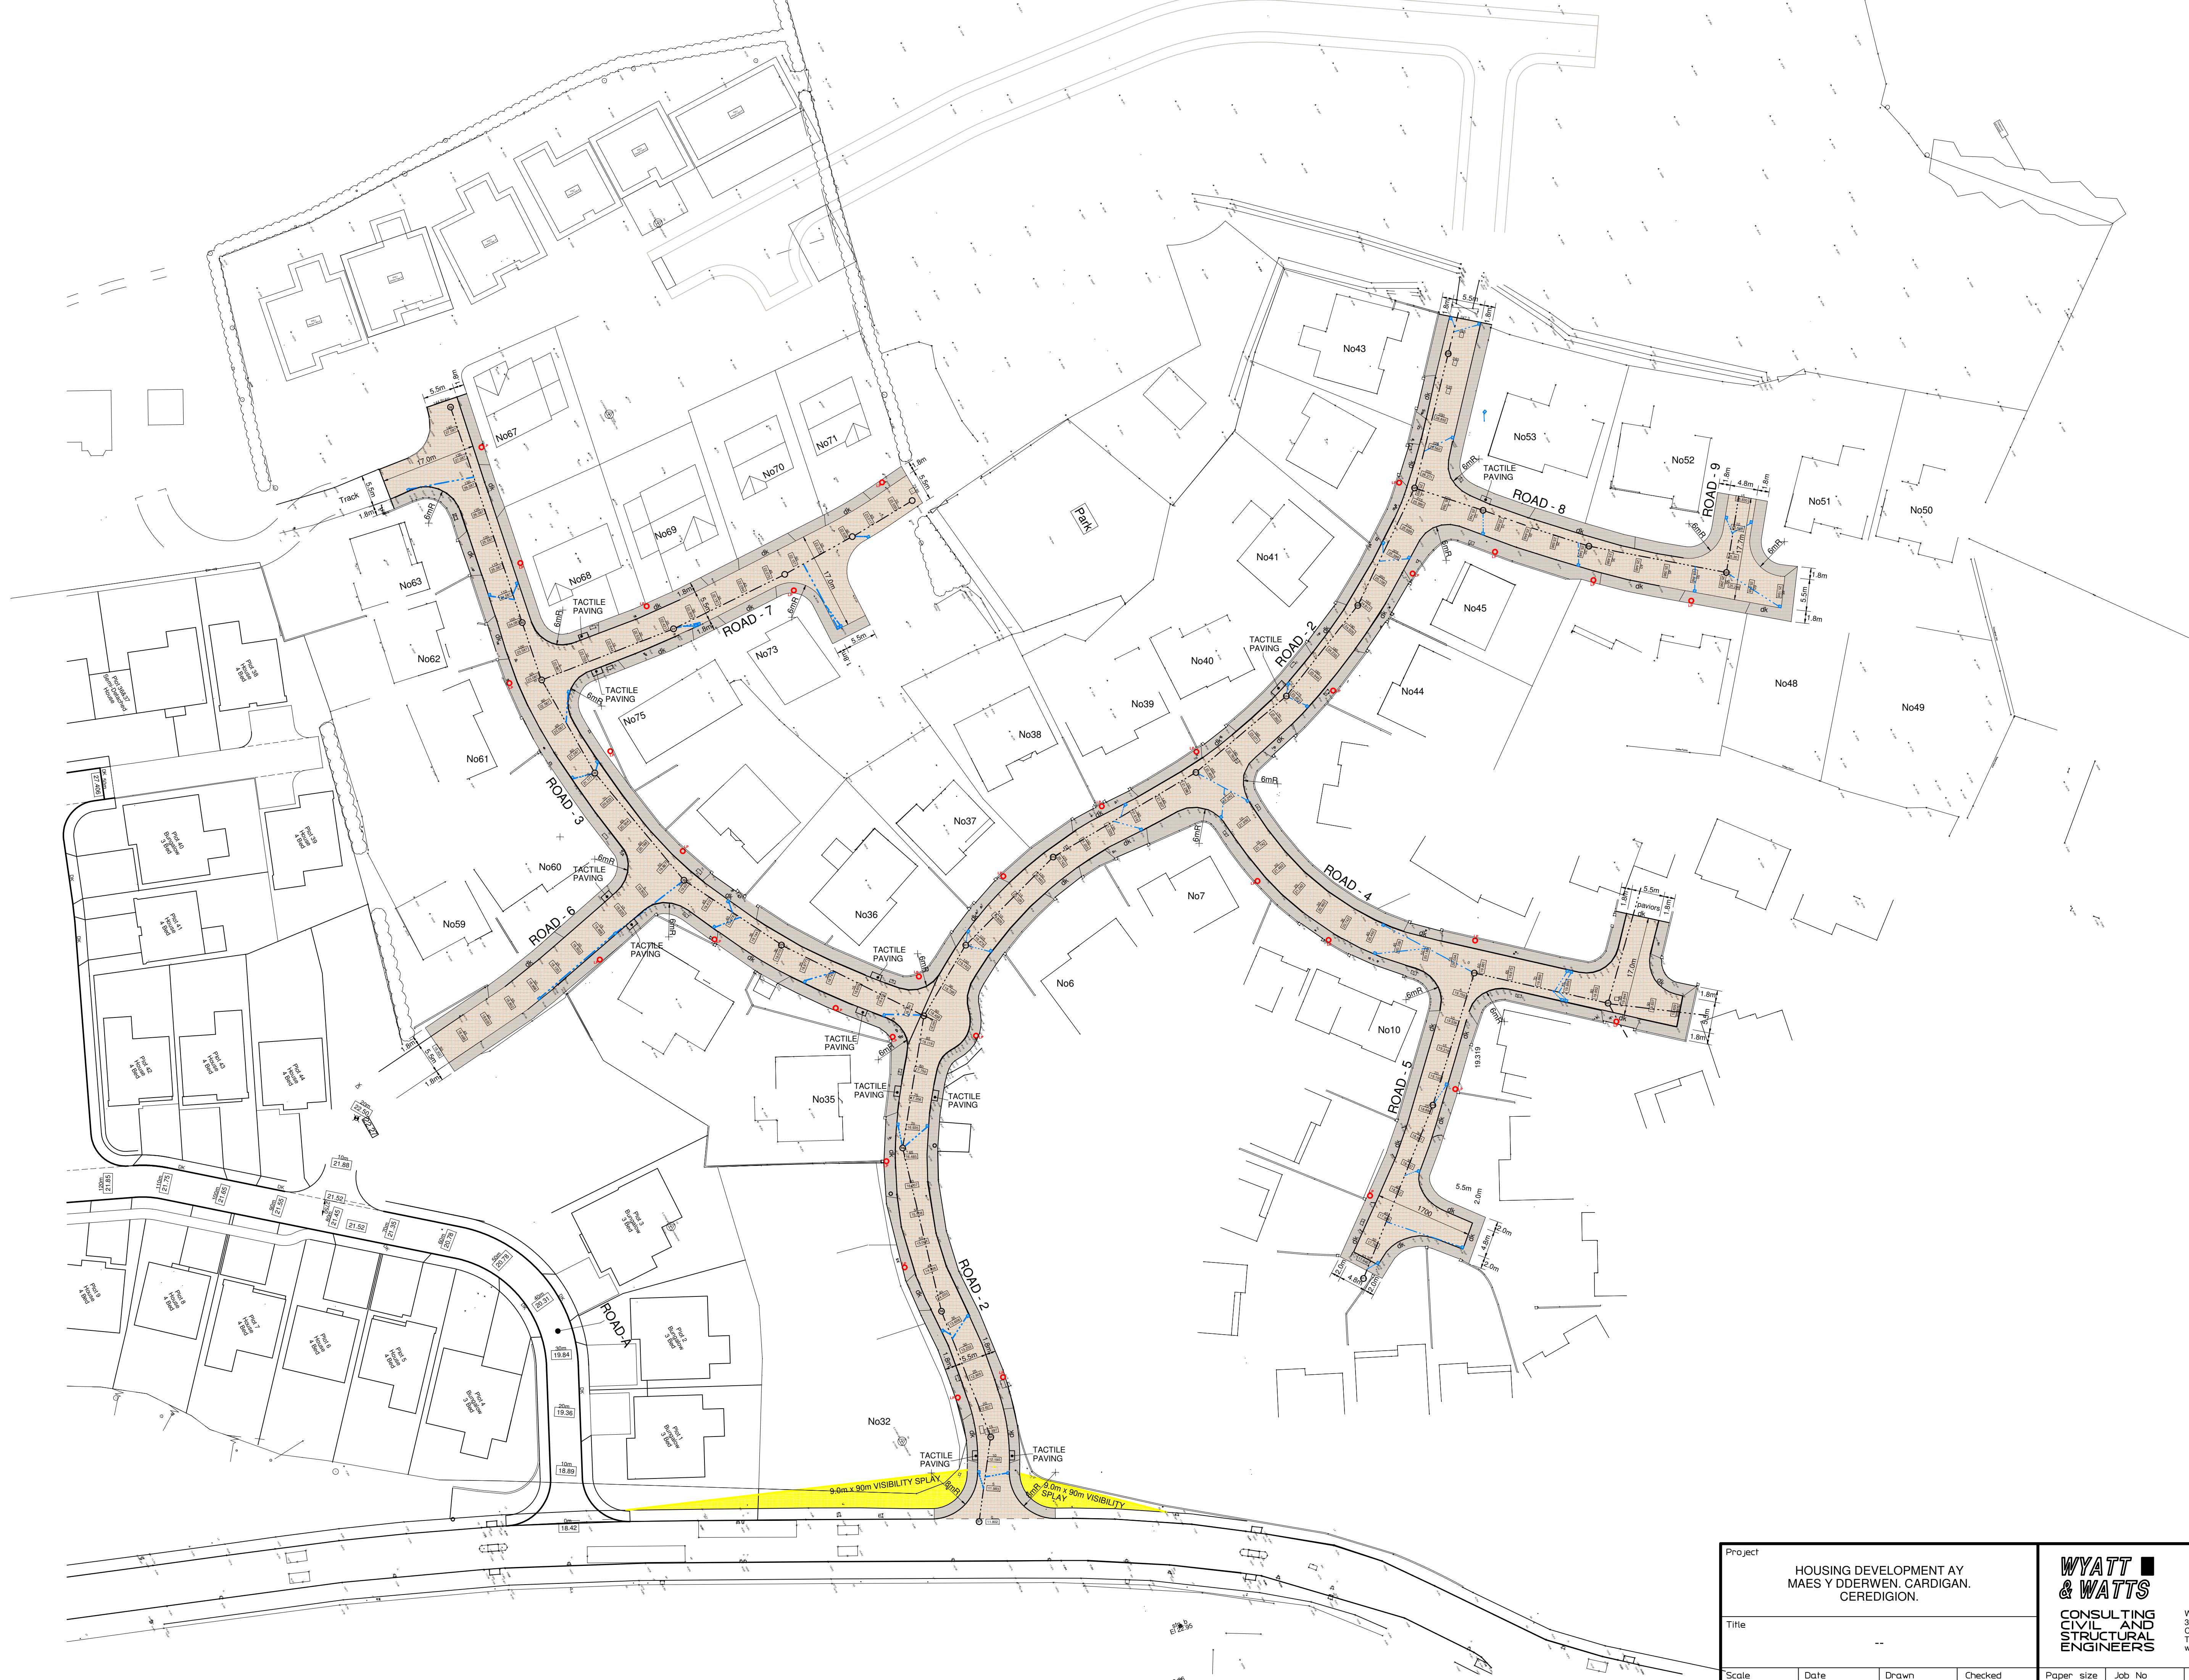

Project				WYATT & WATTS CONSULTING CIVIL AND STRUCTURAL ENGINEERS Wyatt & Watts Ltd 39 Llanmas Street Carmarthen Tel : 01267 234294 watts_martin@btconnect.com			
Title							
--							
Scale	Date	Drawn	Checked	Paper size	Job No	Dwg No	Rev
1:500	31.3.22.	MH	MJMW	A1	8149	10	